

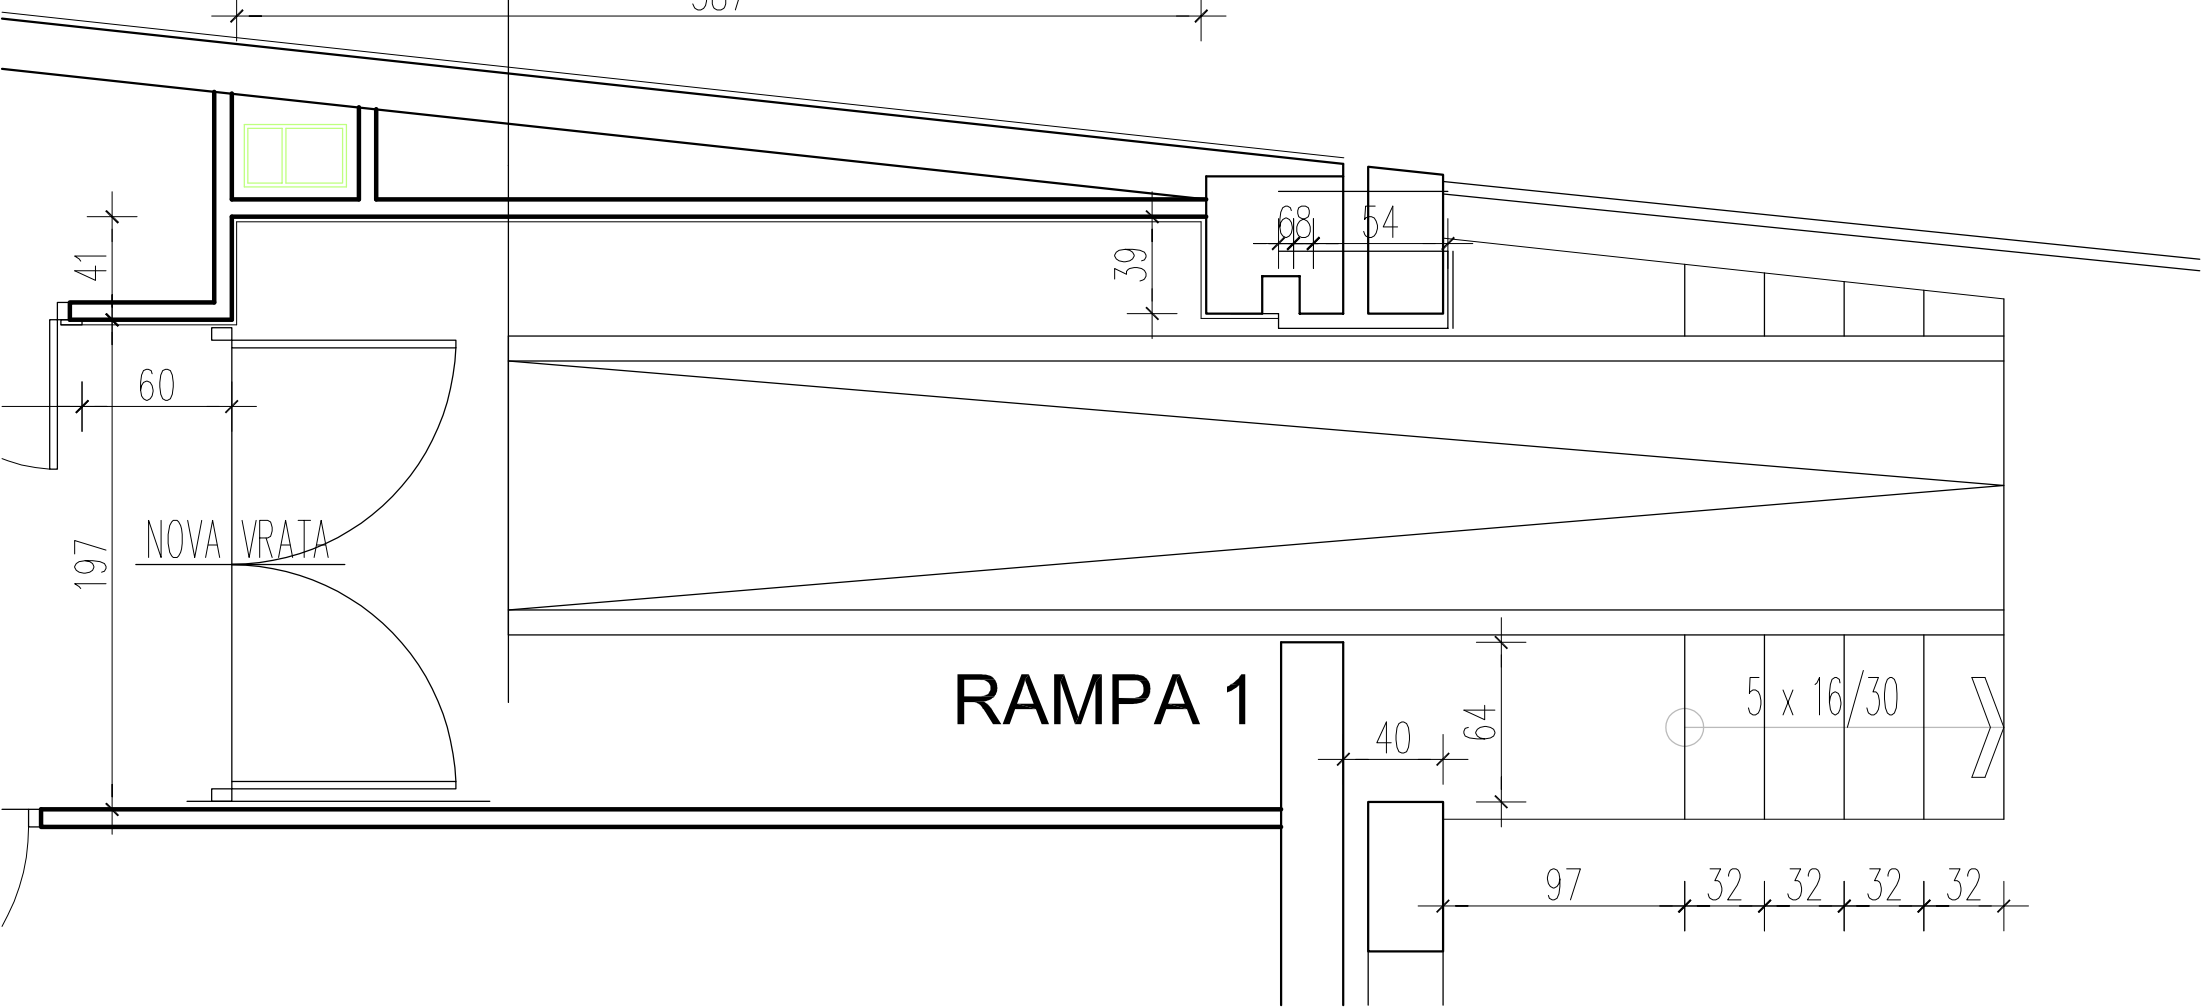
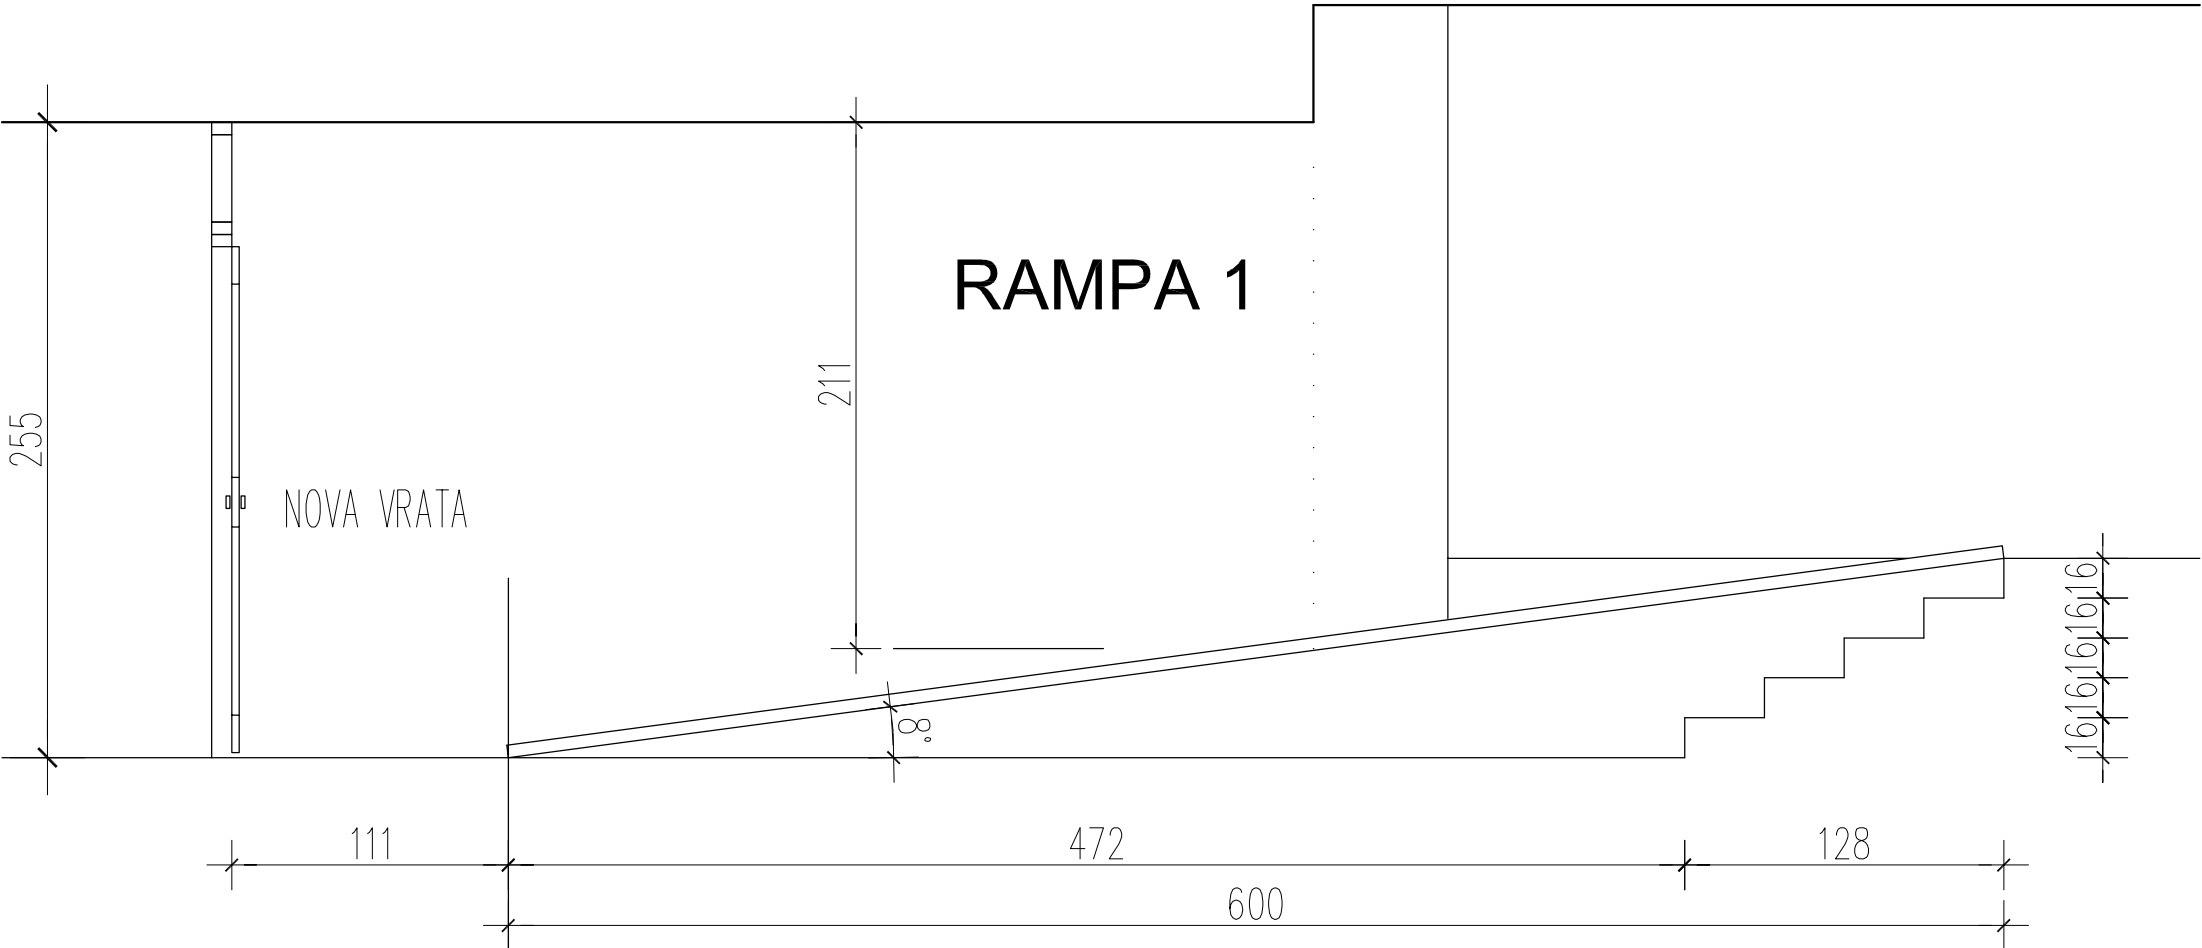



RAMPA 1

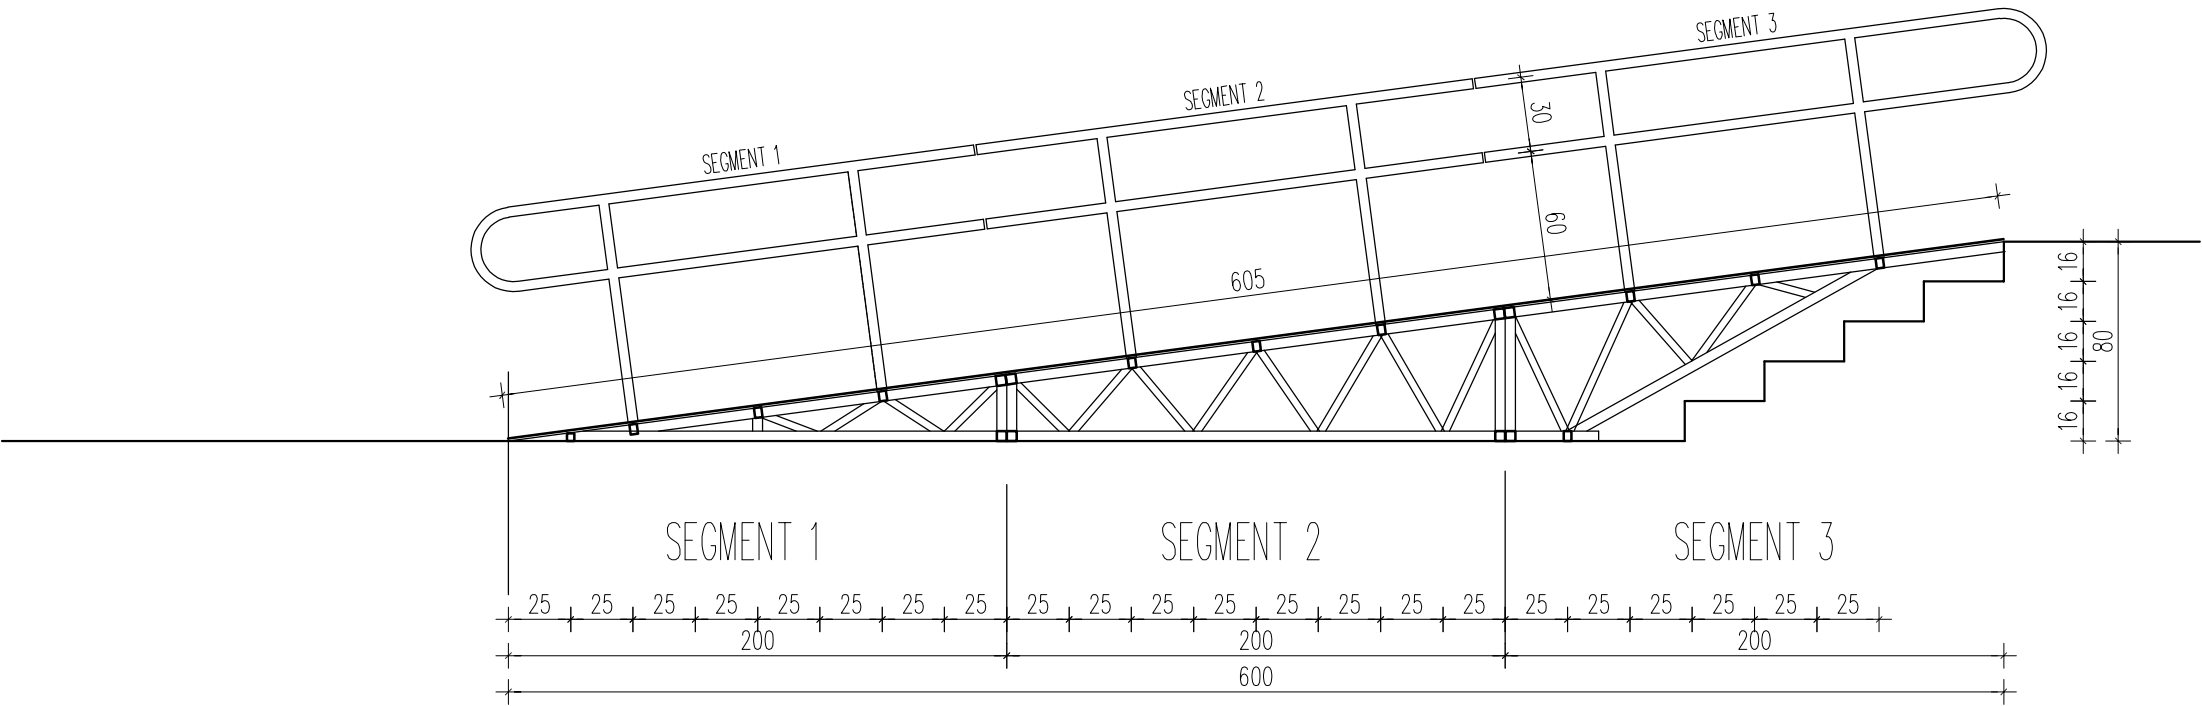


RAMPA 2

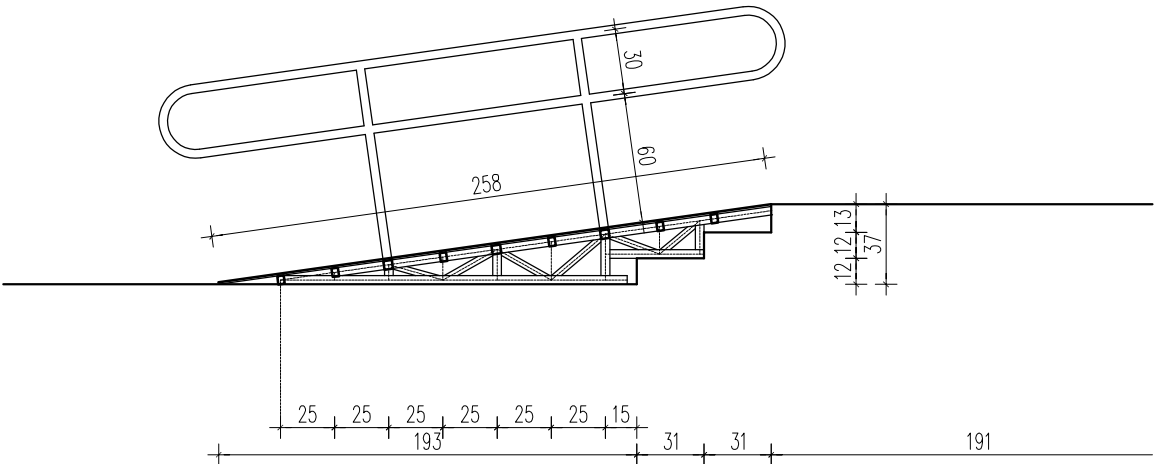




RAMPA 2

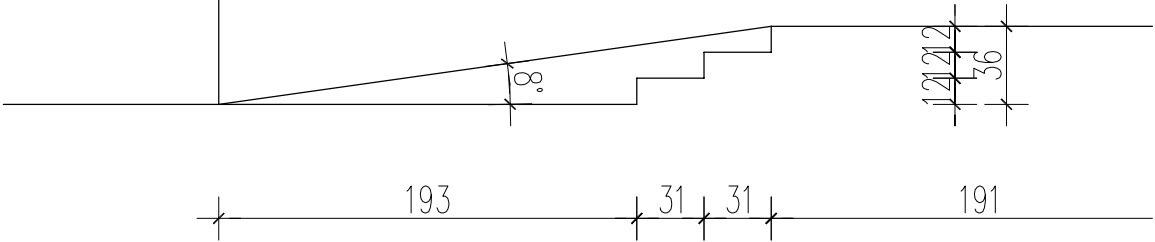


RAMPA 2

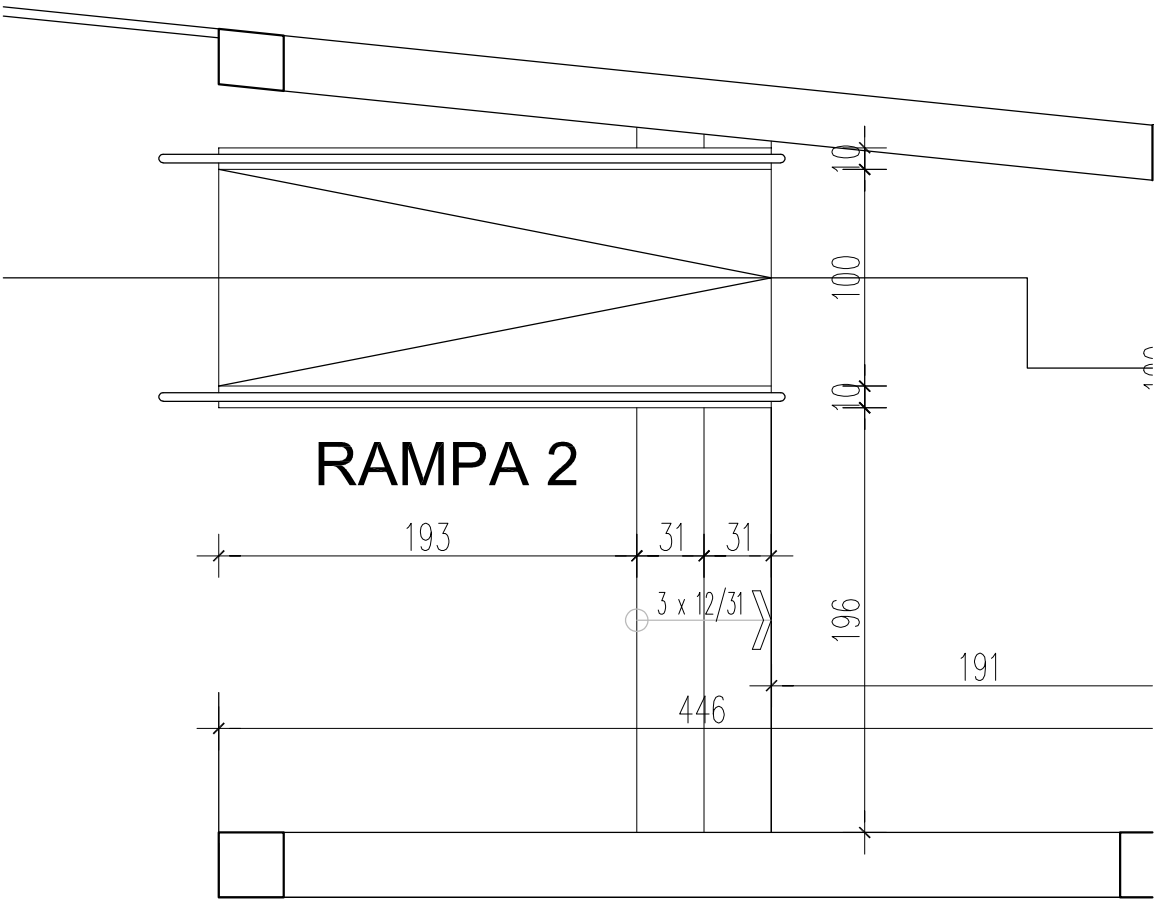



RAMPA 3

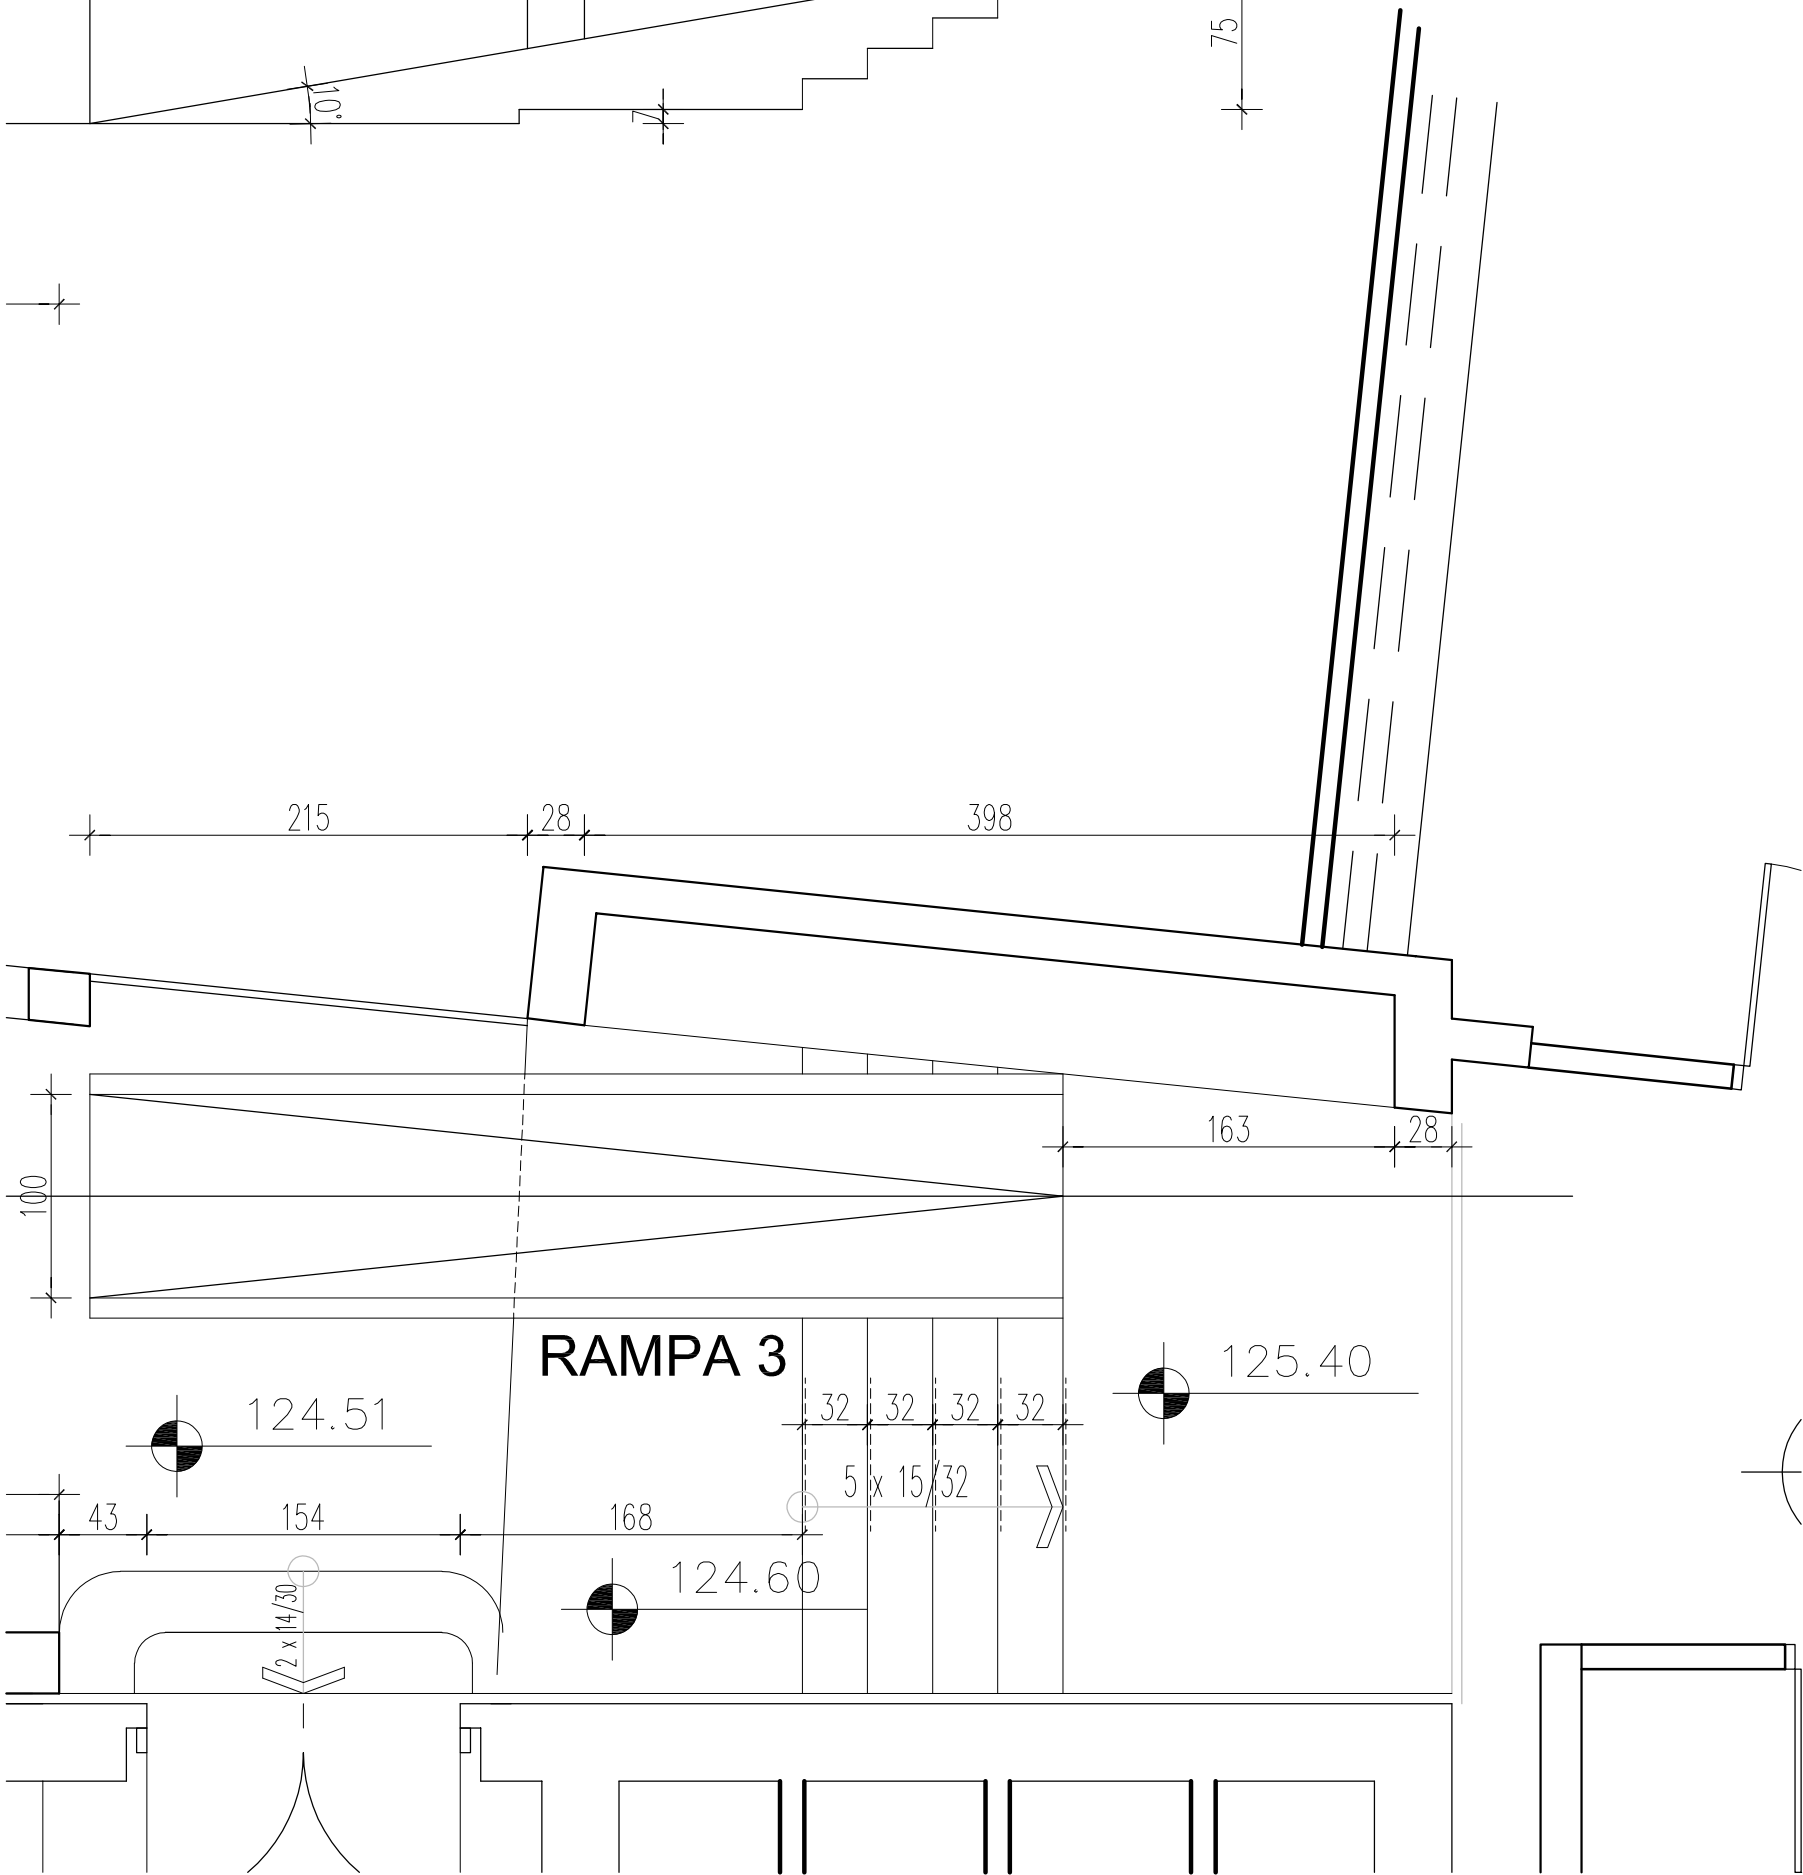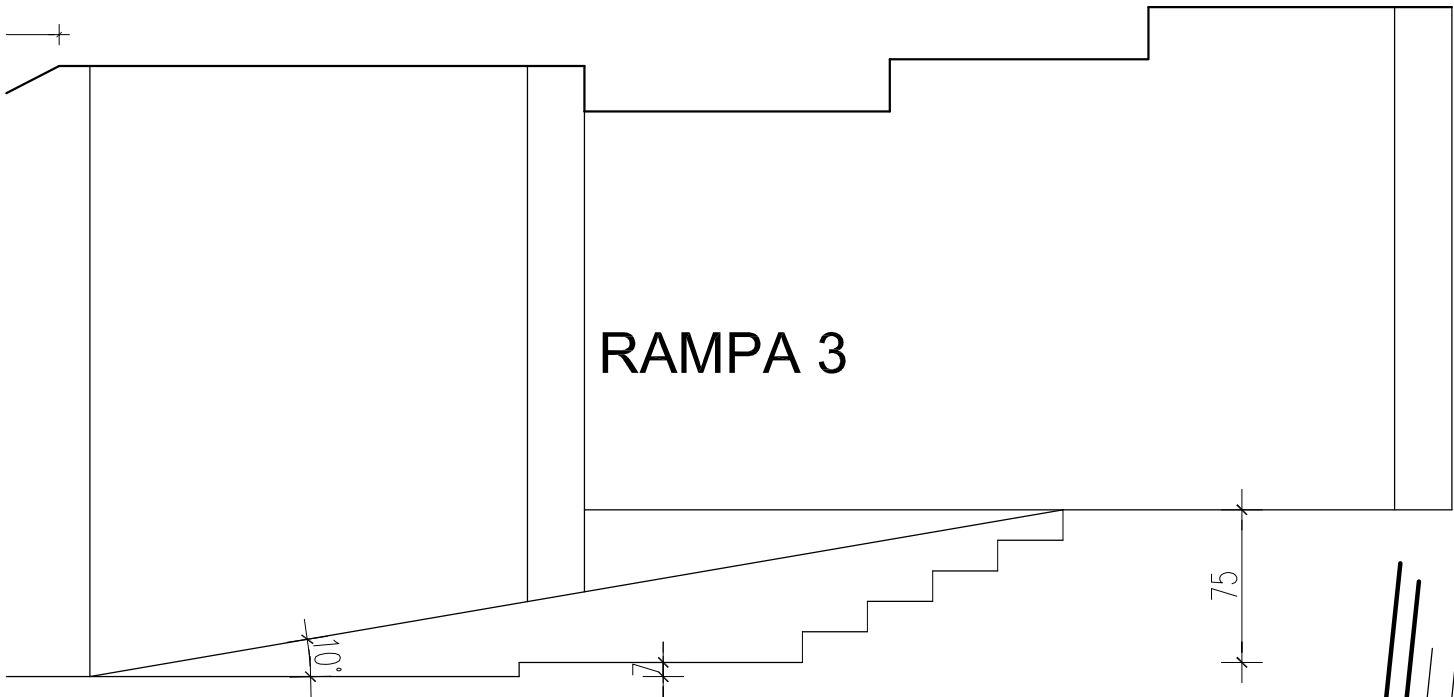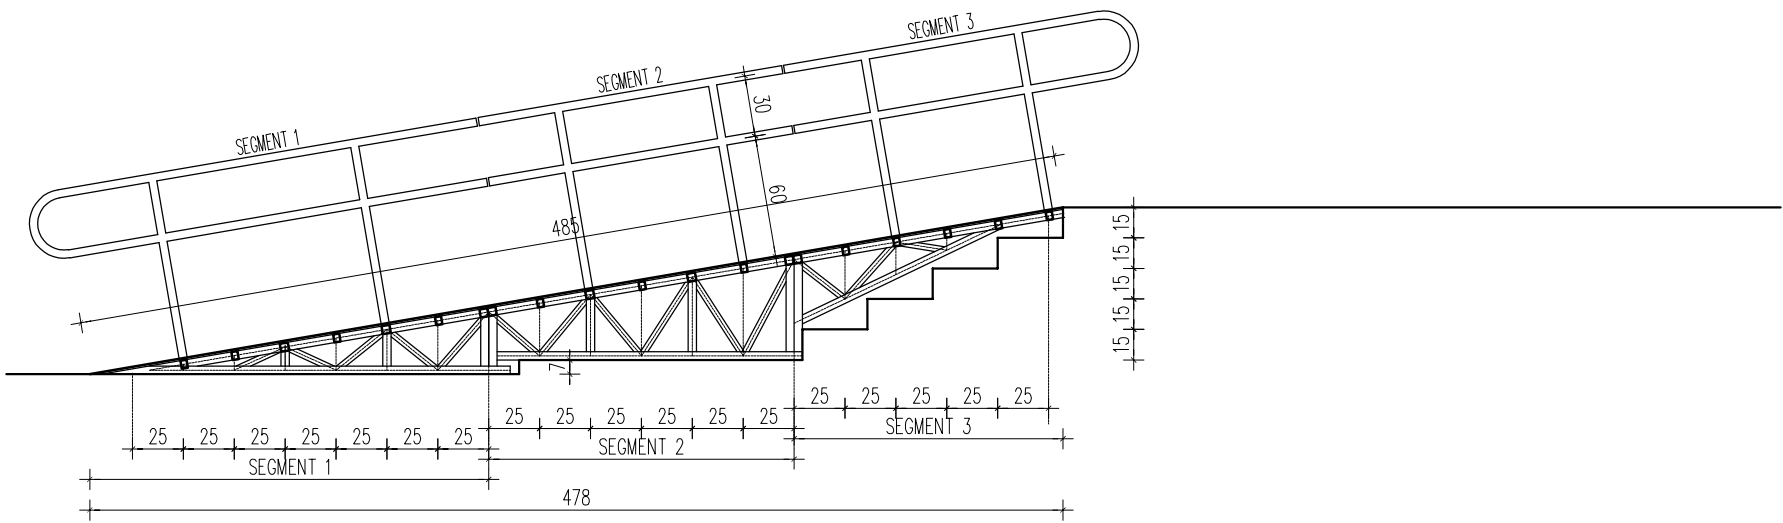

RAMPA 4 / RESTORAN

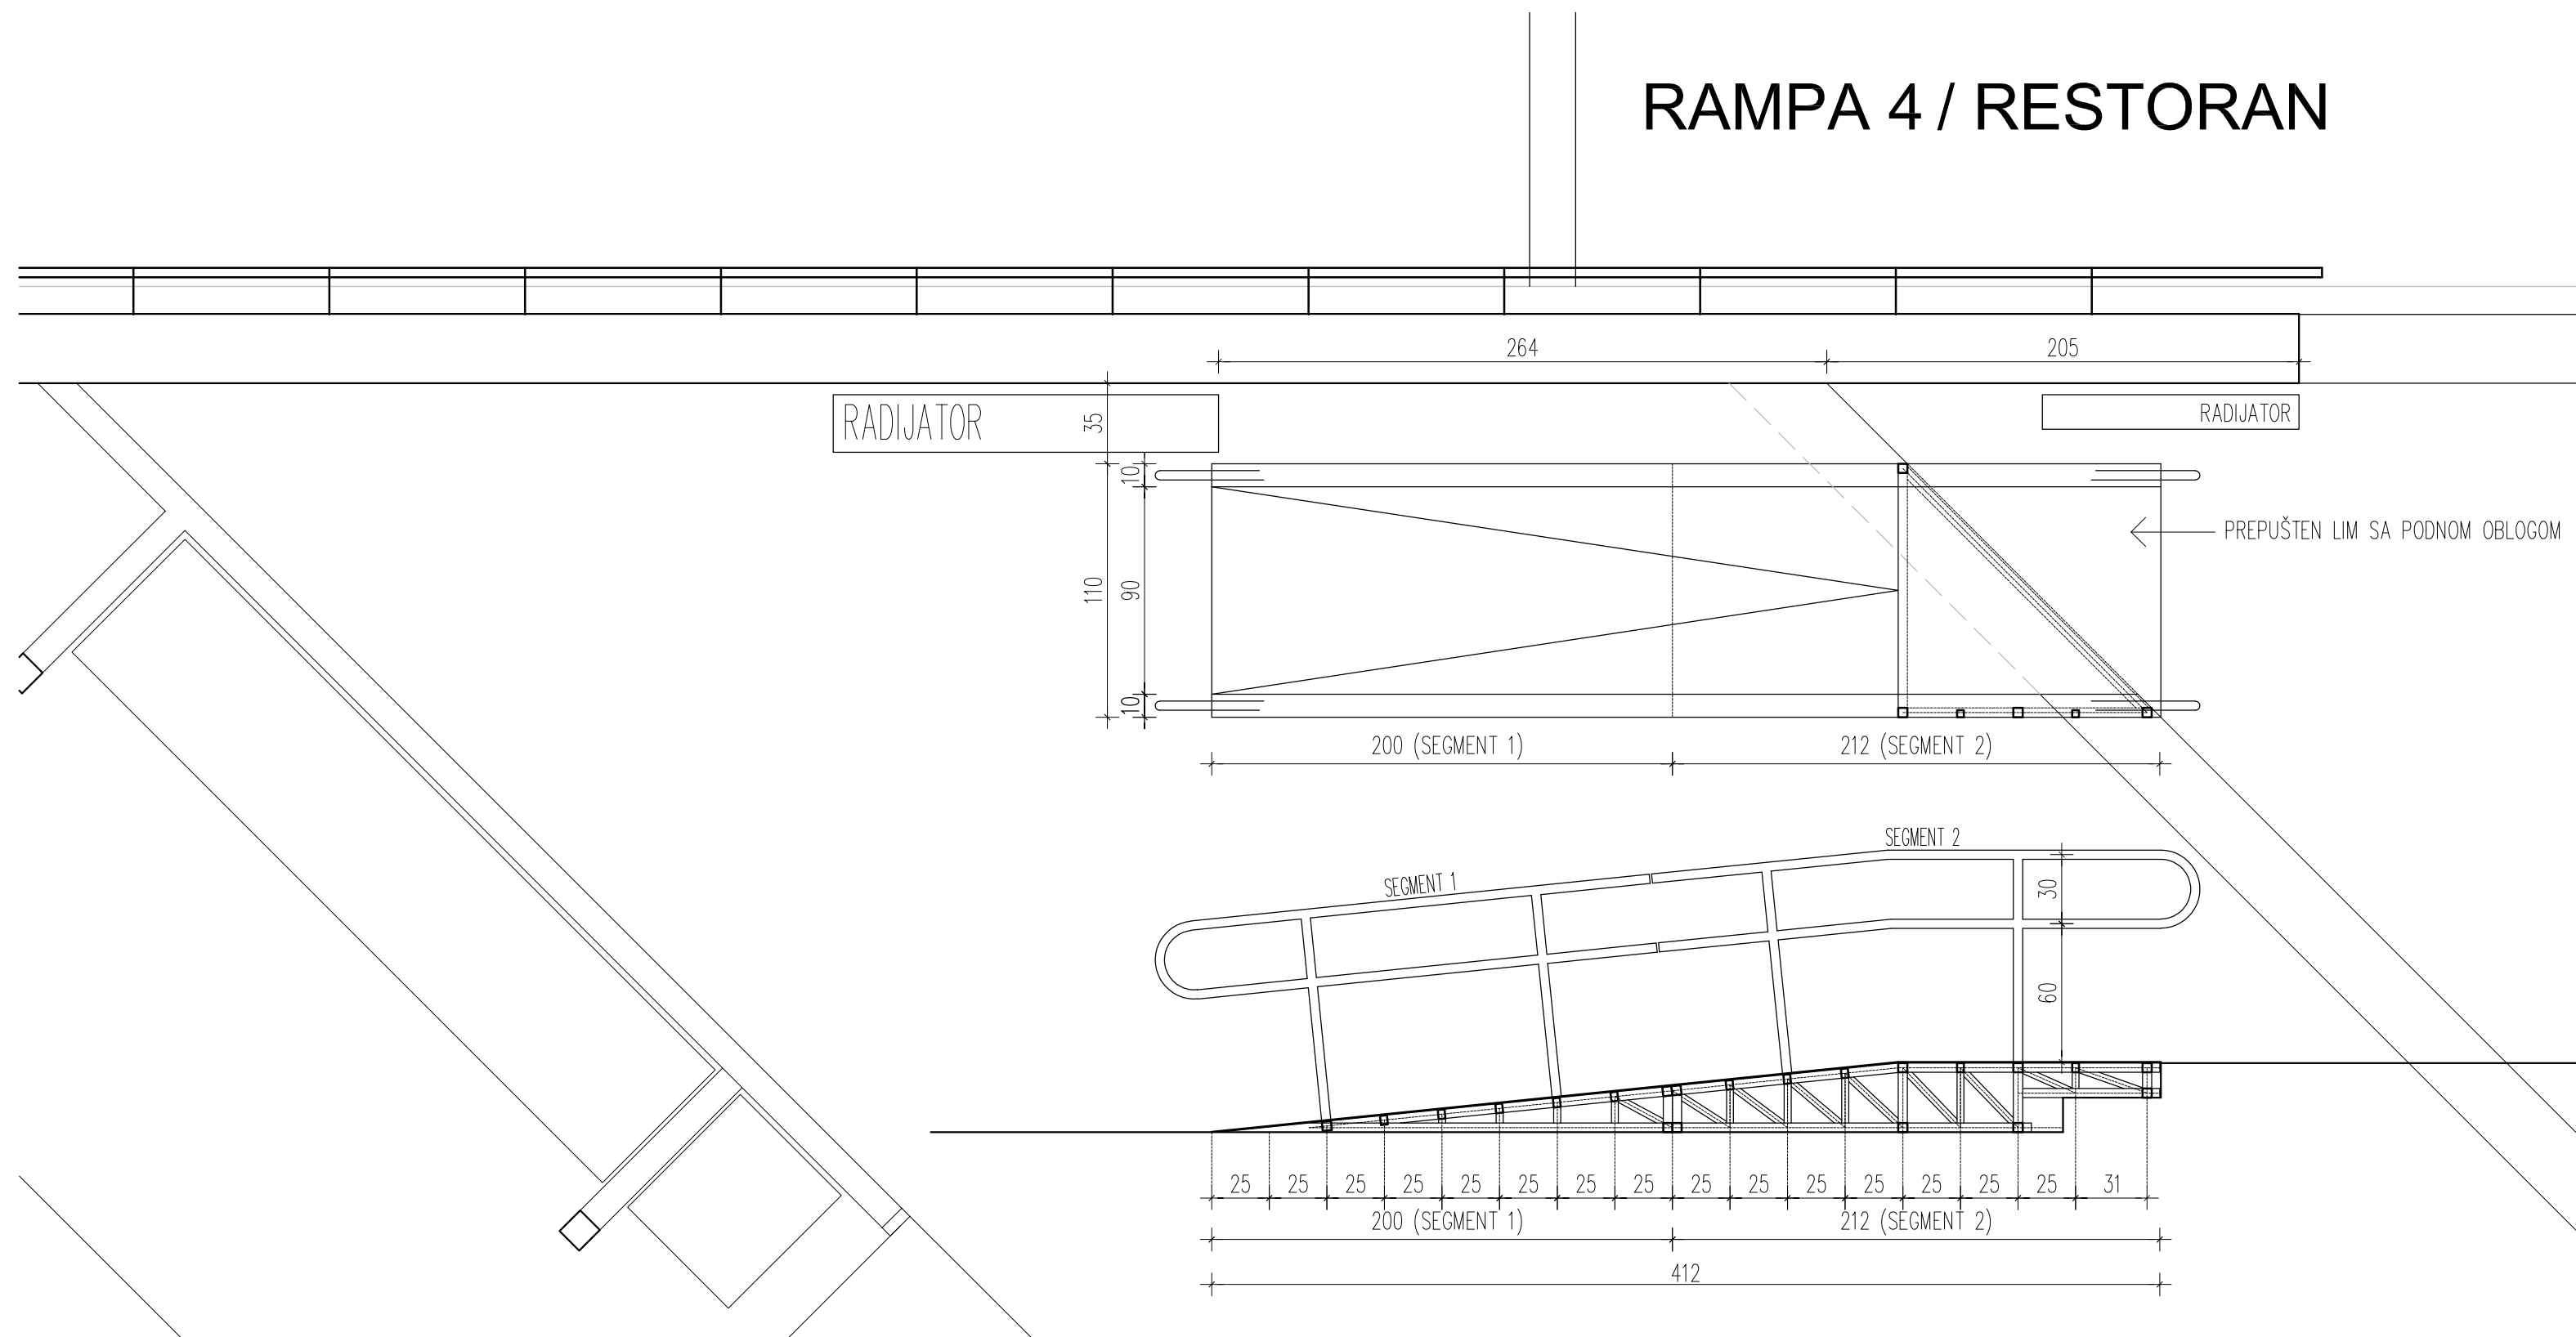

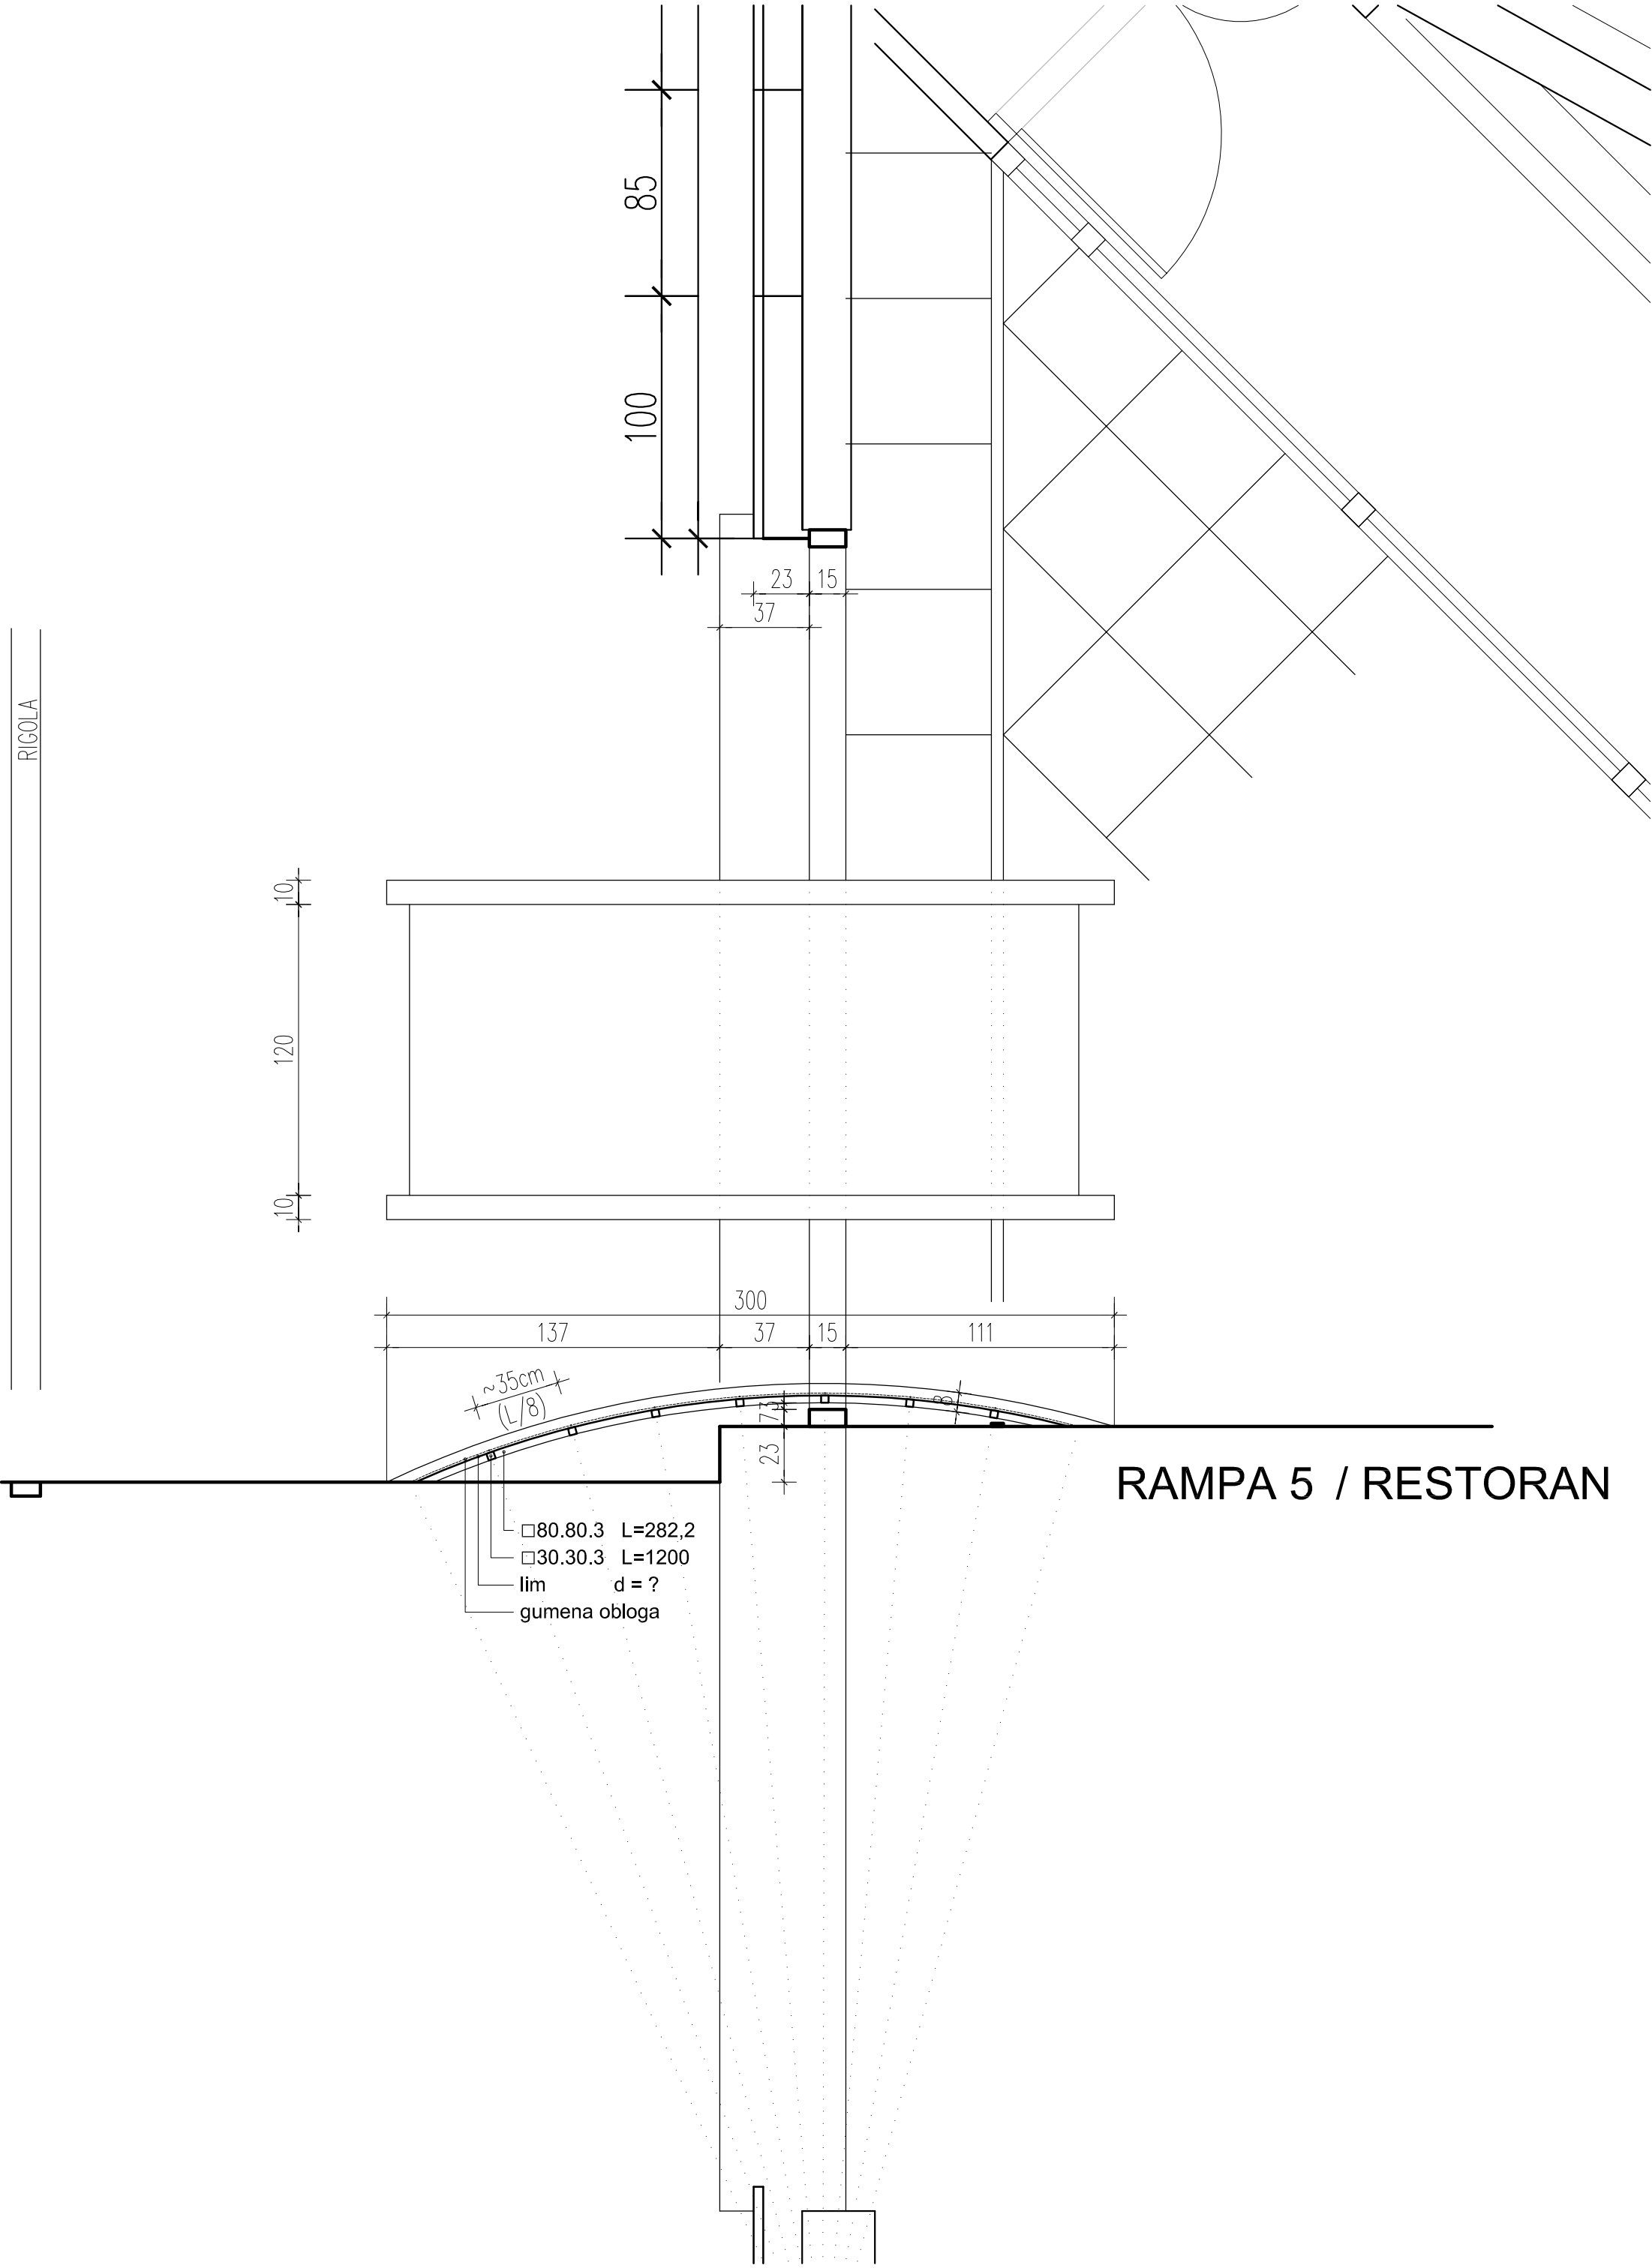

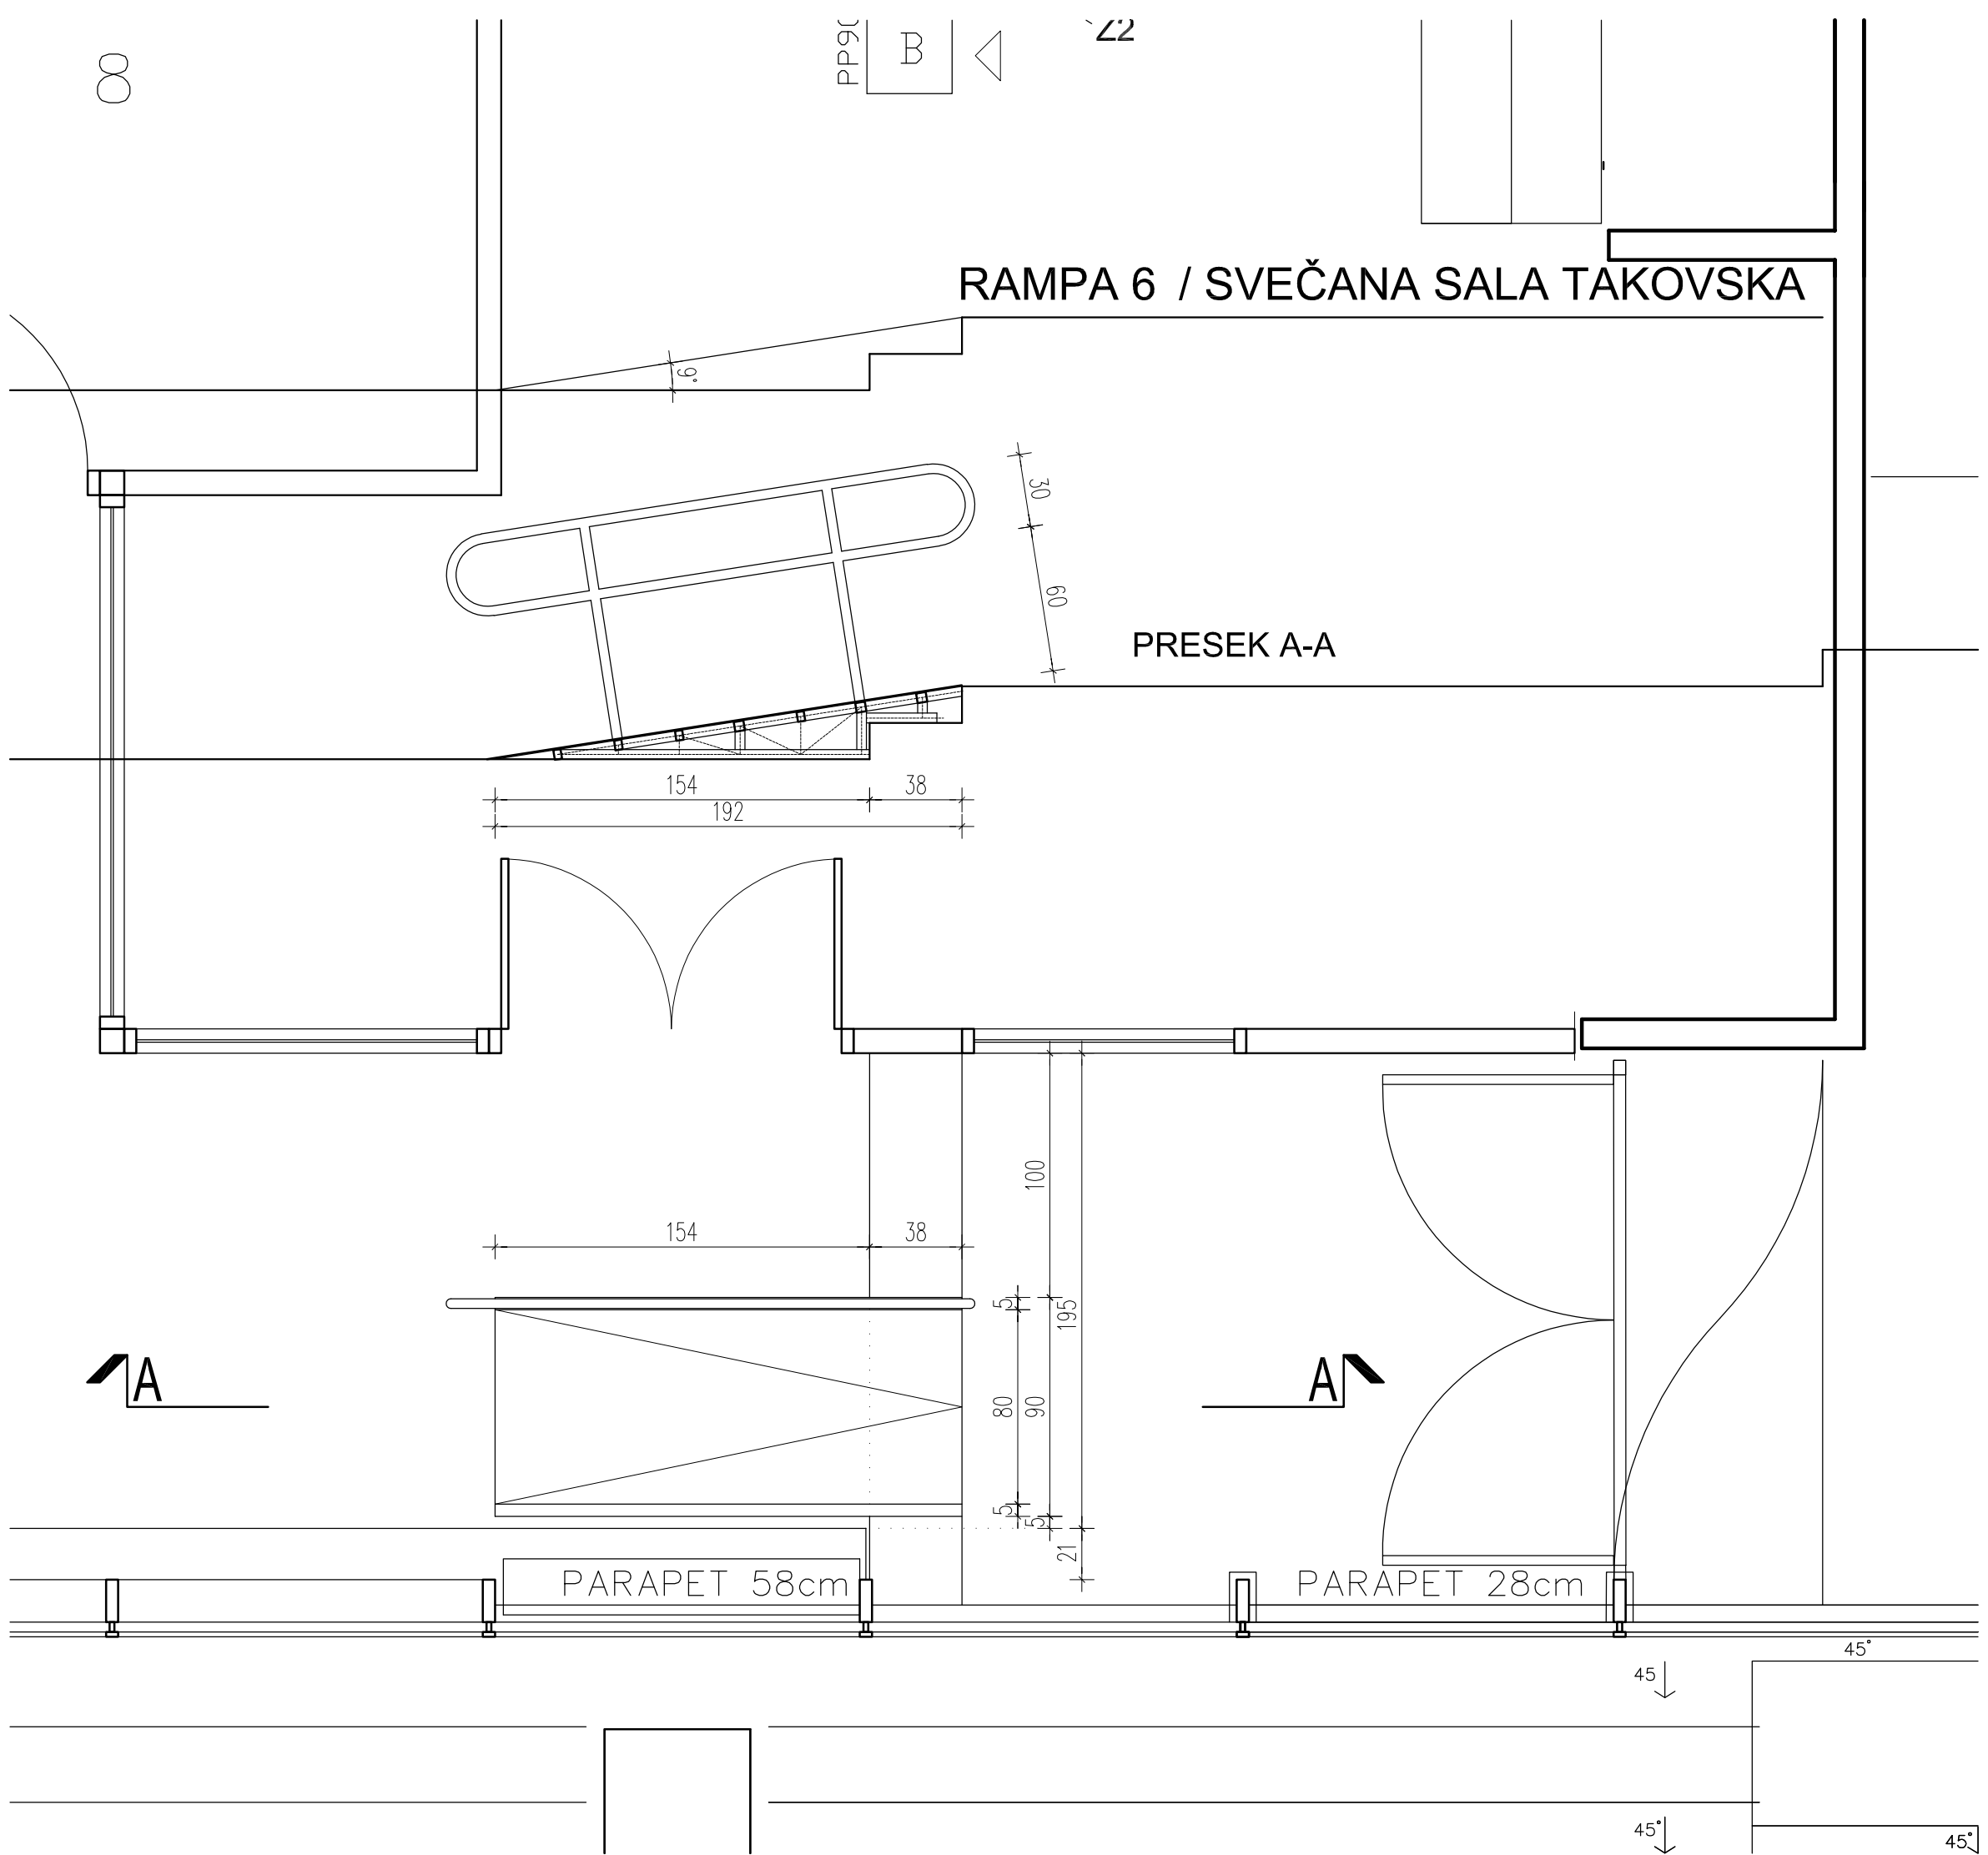

RAMPA 6 / SVEČANA SALA TAKOVSKA

PRESEK A-A

A

A

PARAPET 58cm

PARAPET 28cm

PP90

B



22

8

154
192

38

30
69

154

38

100
195
80
90
5
5
5
21

45°


45°

45°


45°

RAMPE 1,2 i 3 / TOPLA VEZA
PRESEK


RAMPA 1

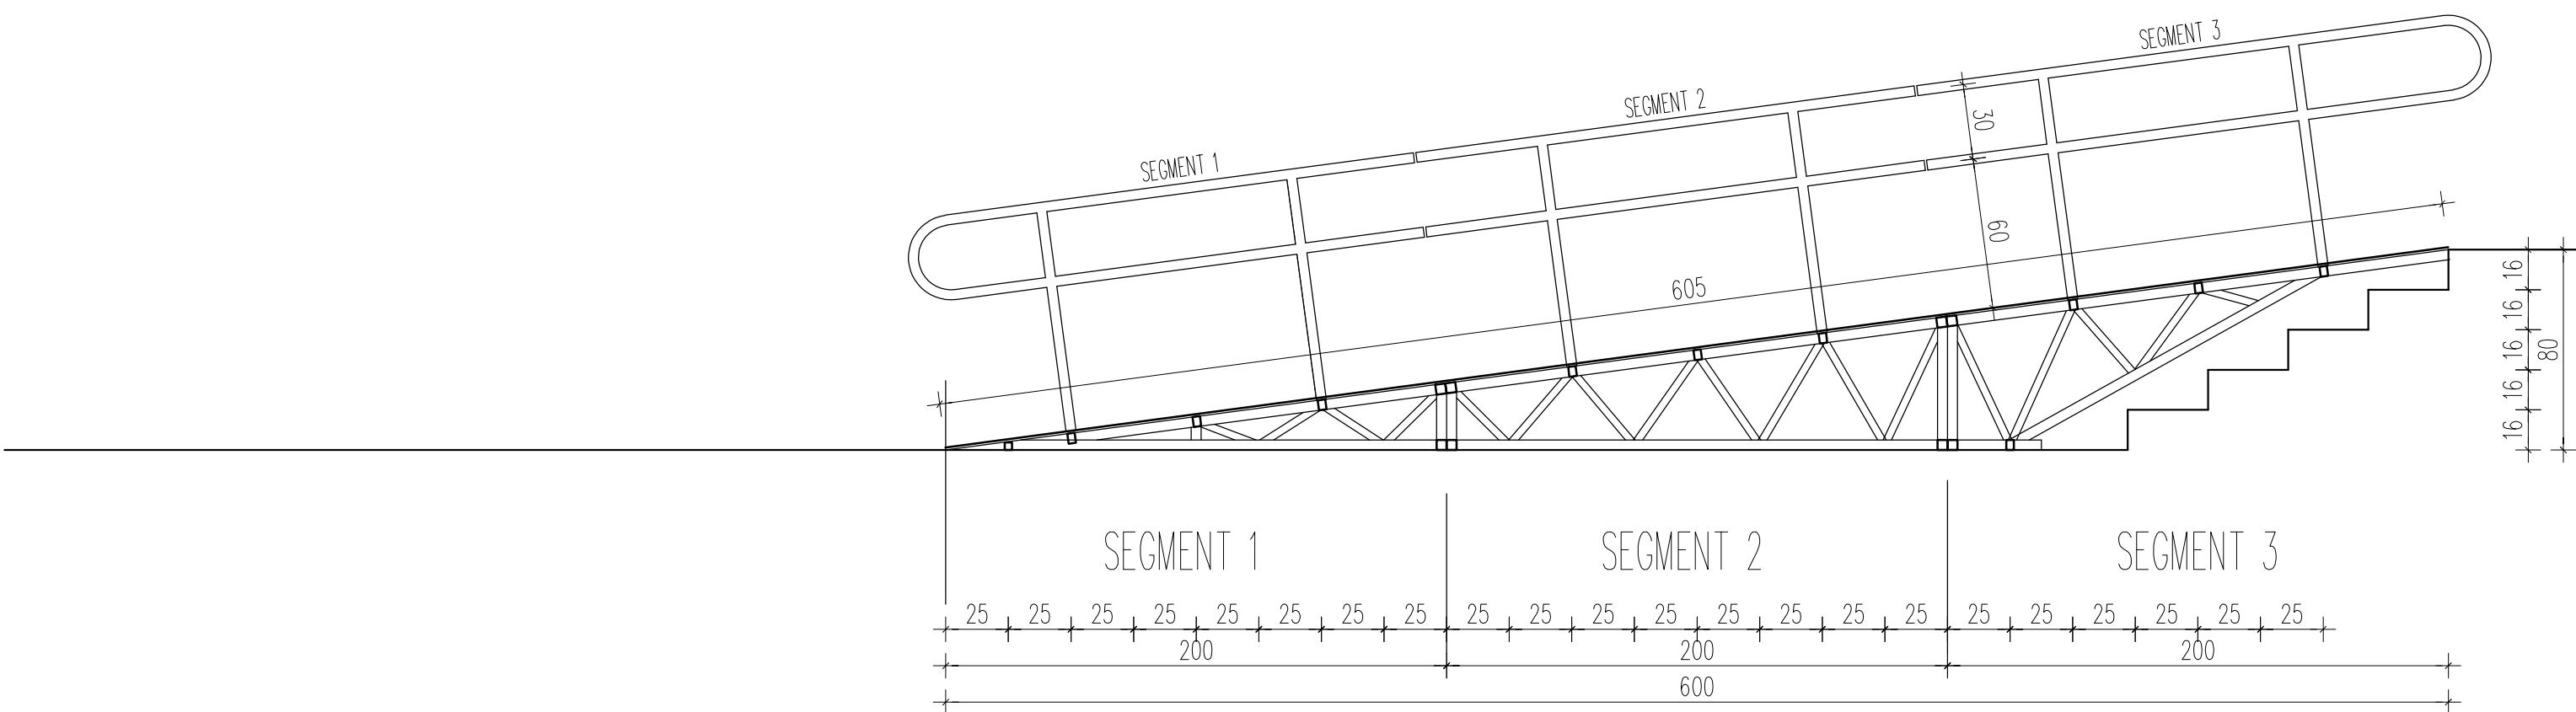


RAMPA 2

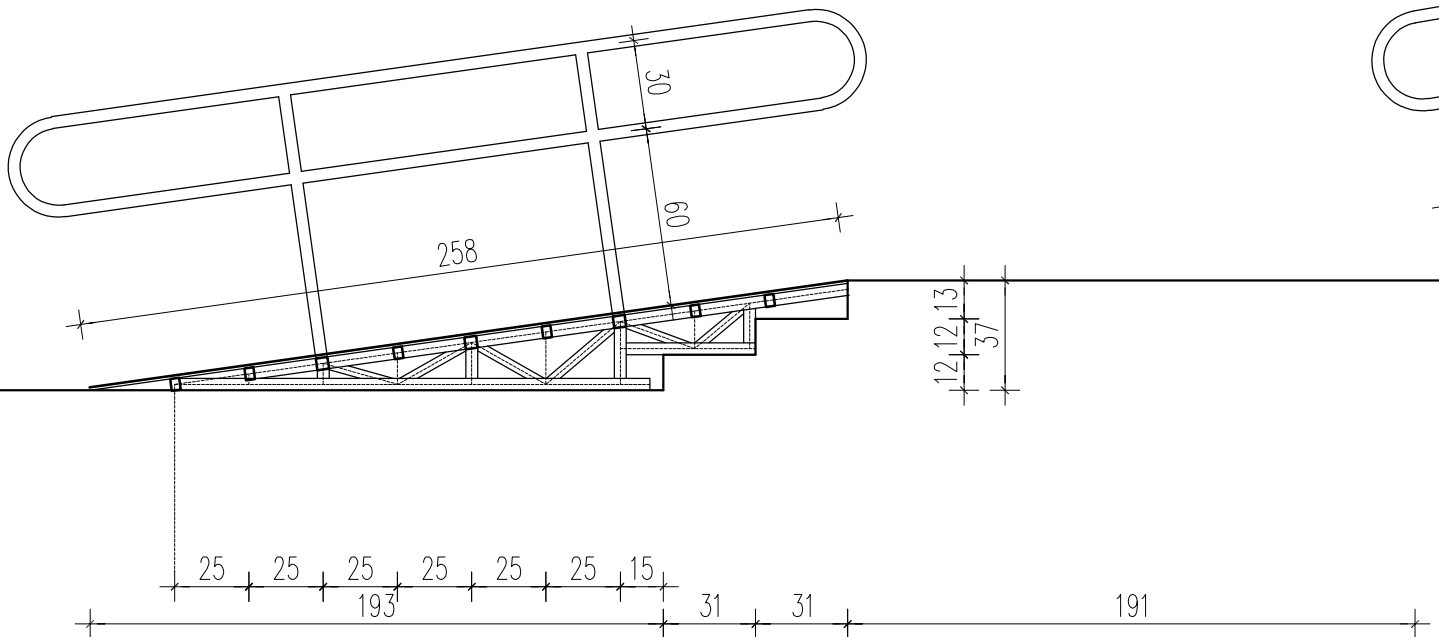


RAMPA 3

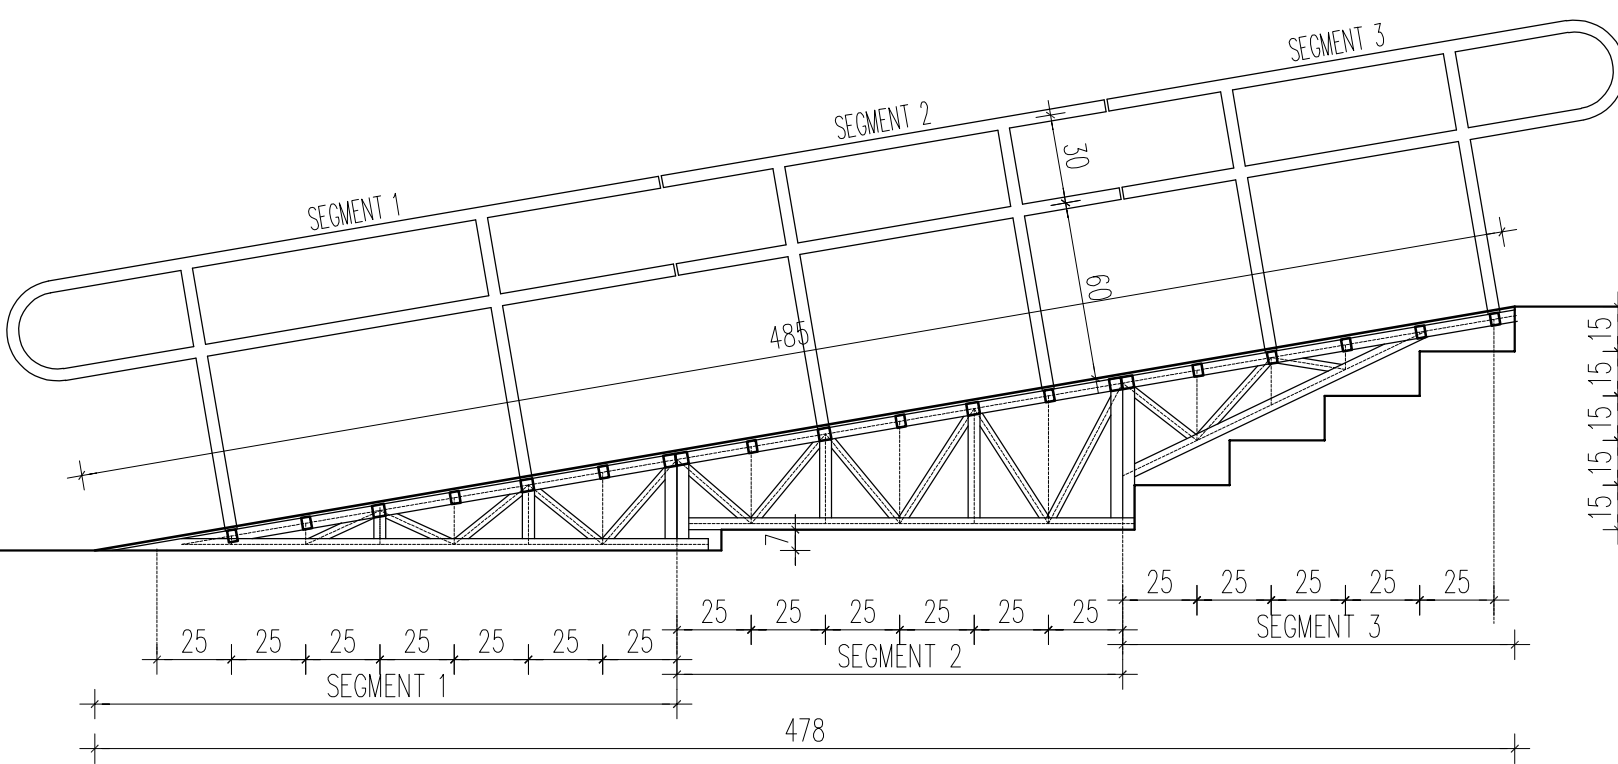


RAMPA 1

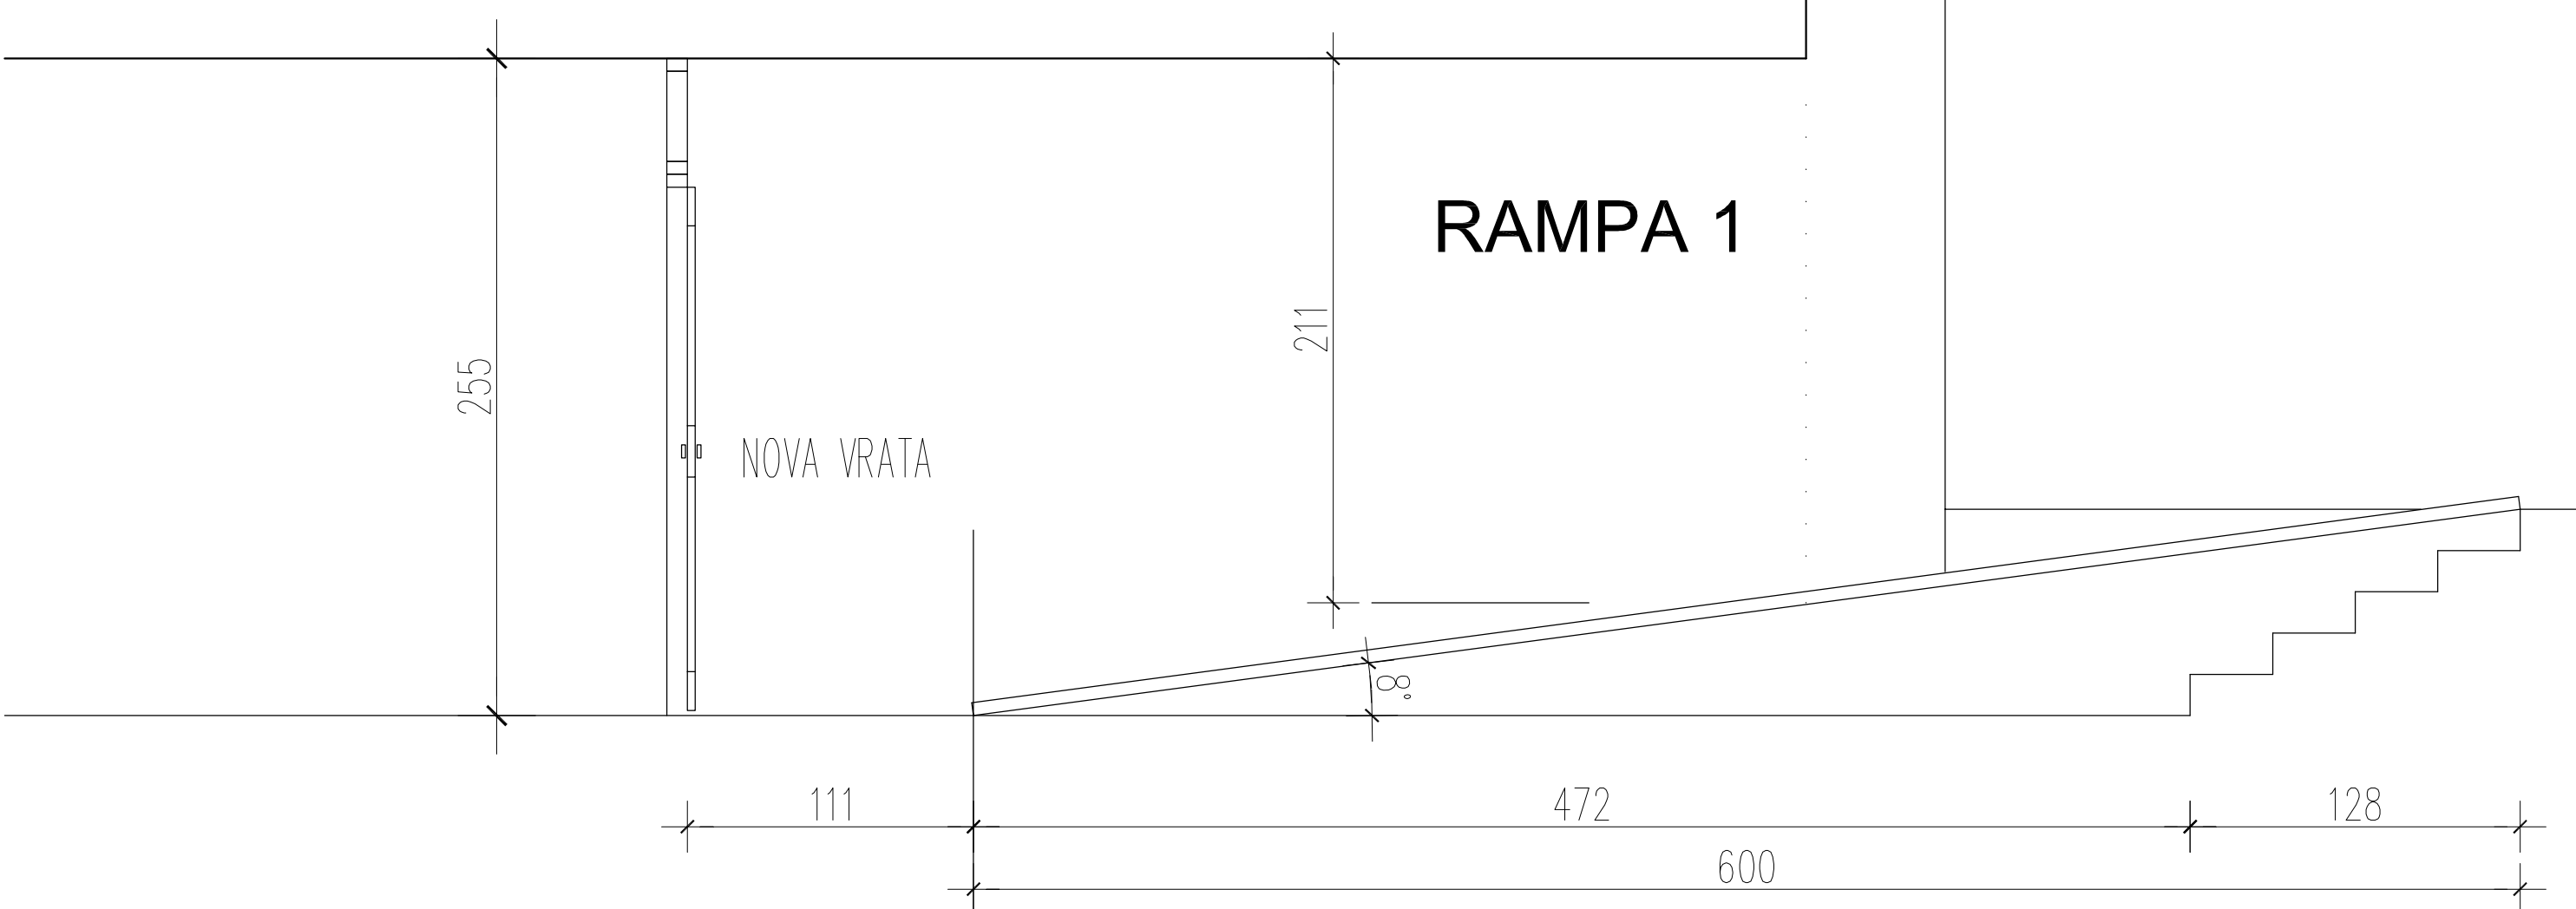


RAMPA 2

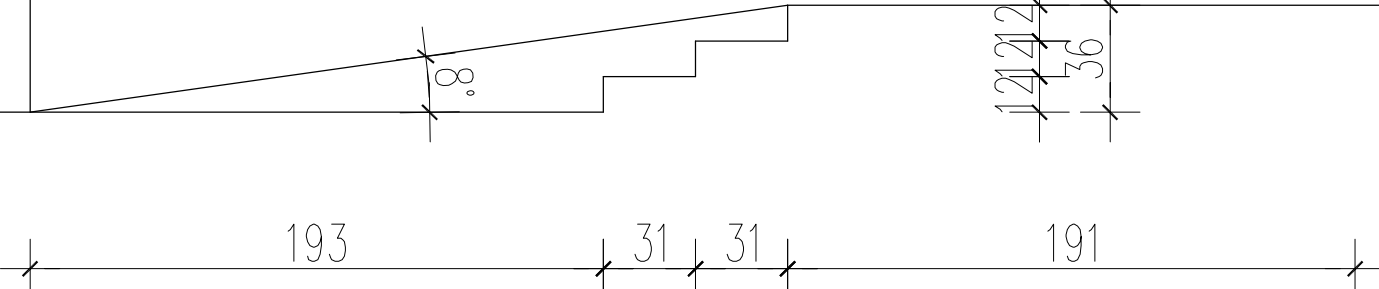


RAMPA 3

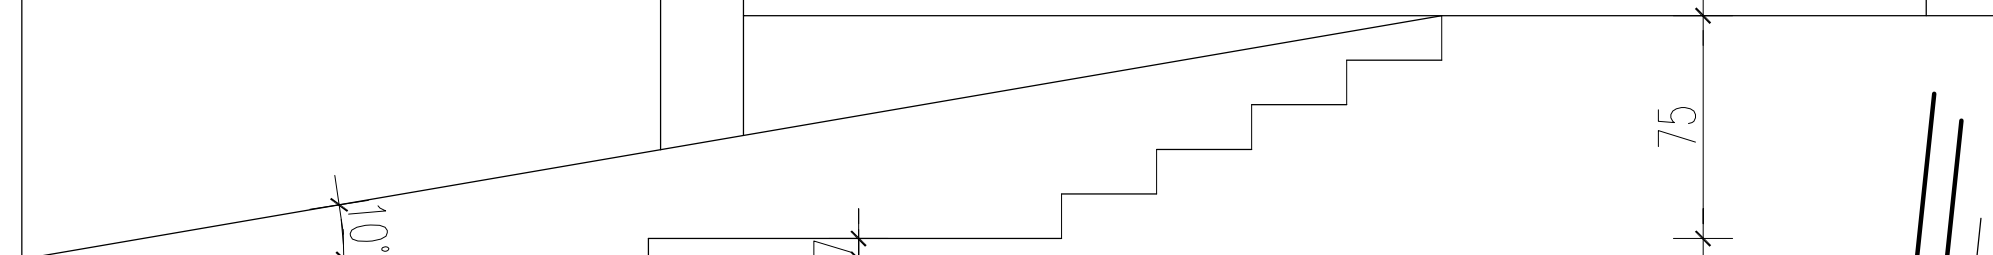


RAMPA 1

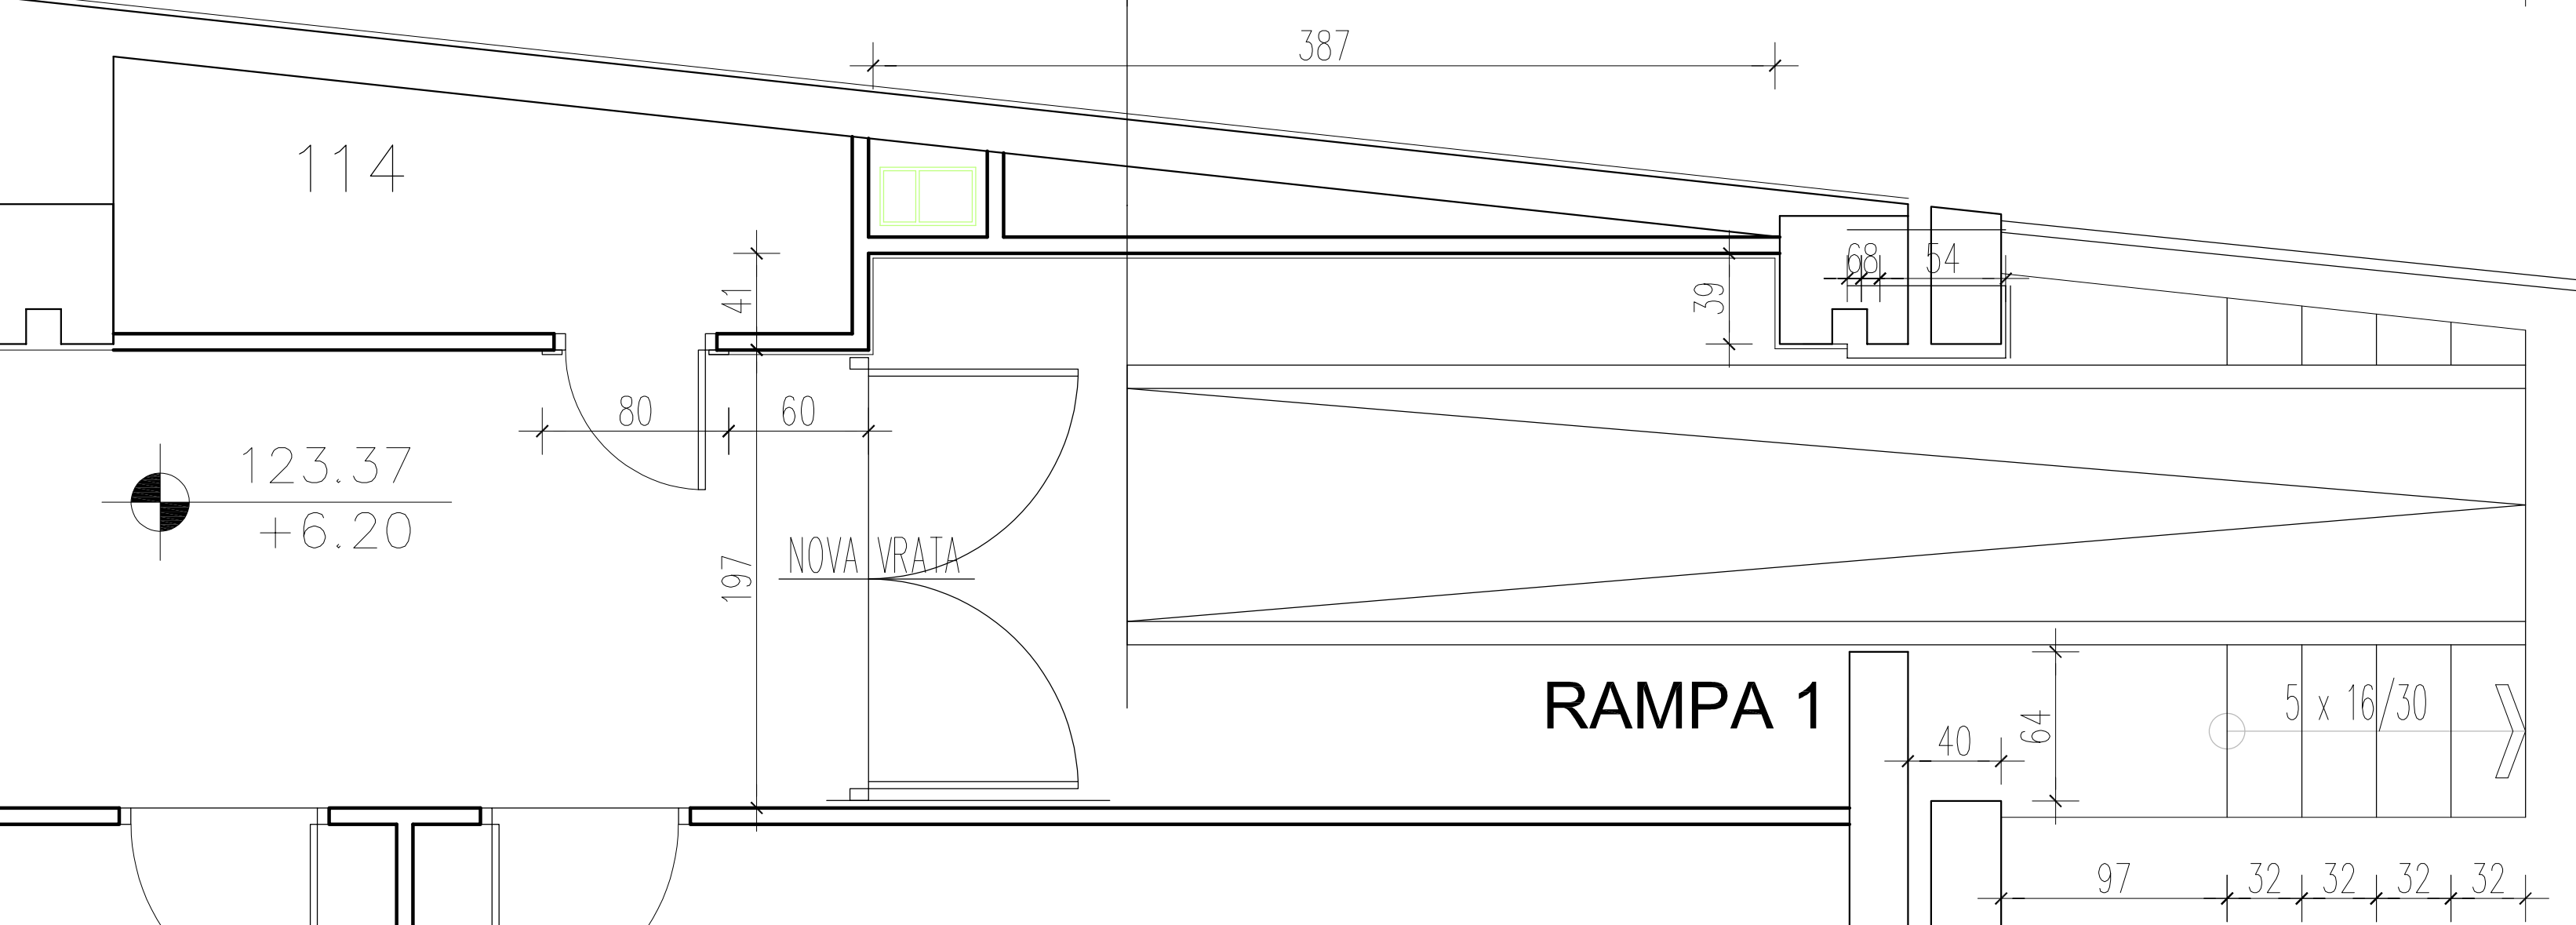


RAMPA 2

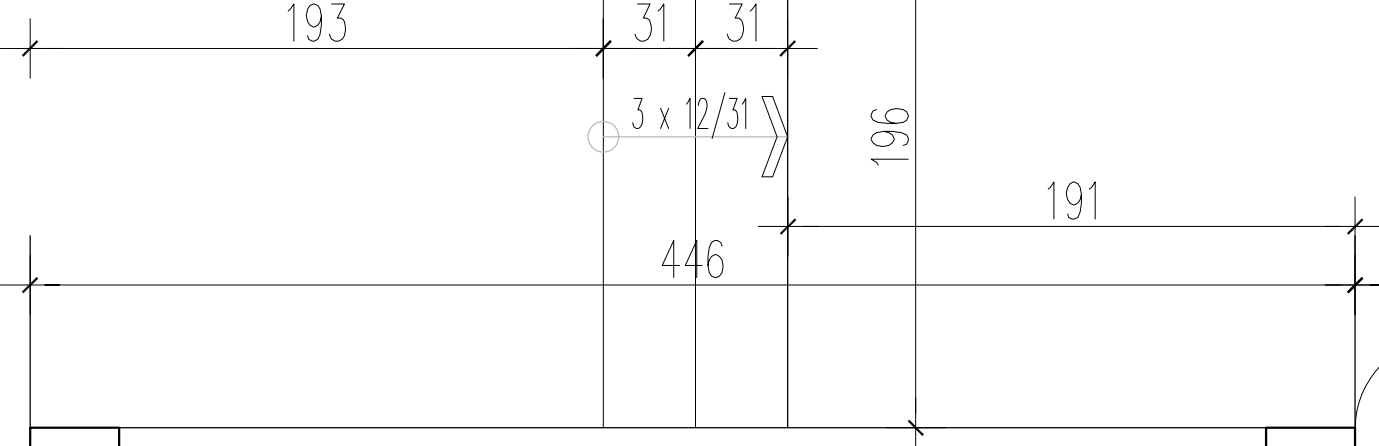

RAMPA 3

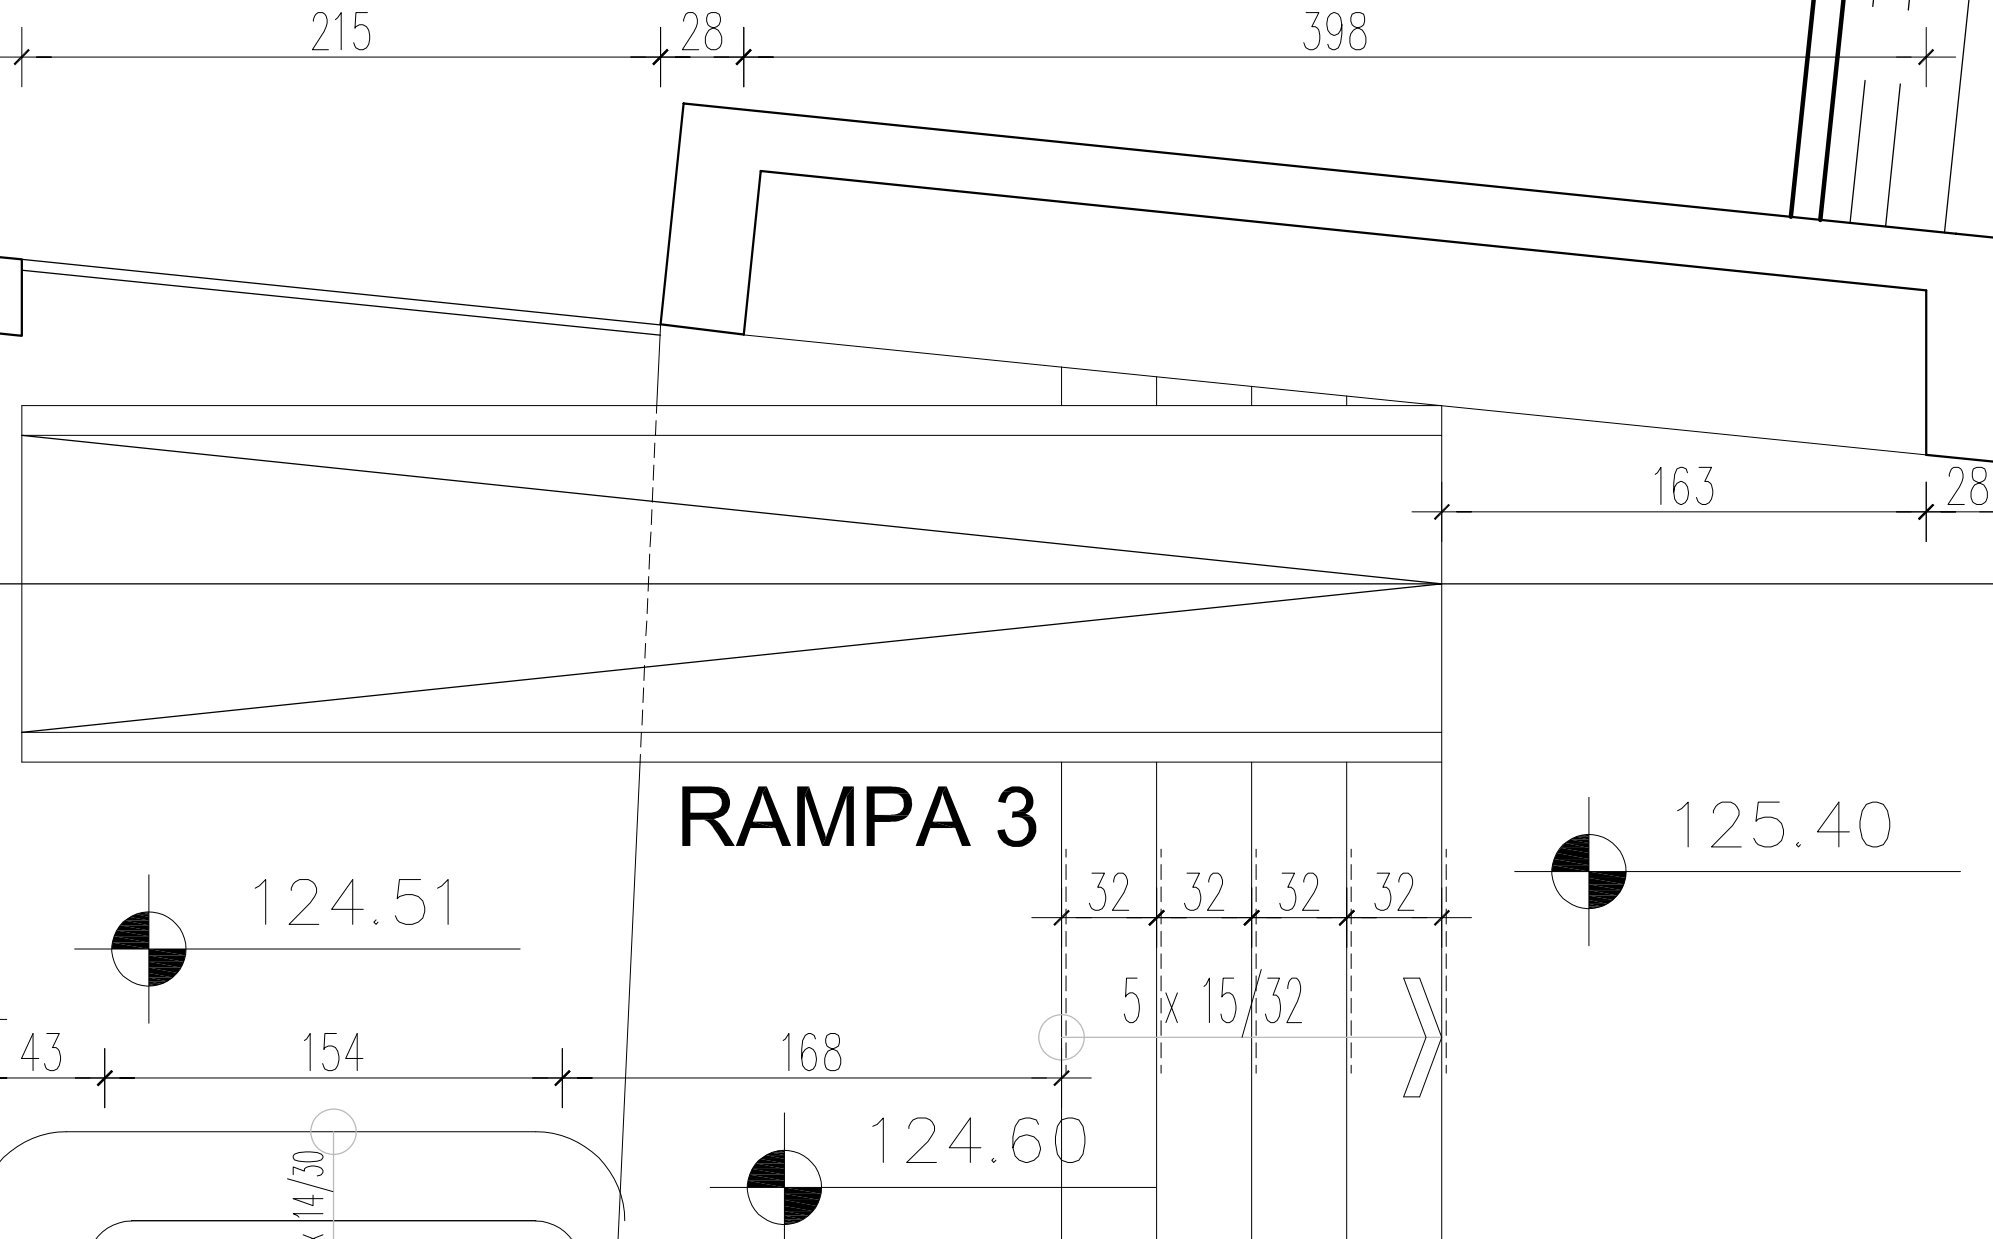

OSNOVA

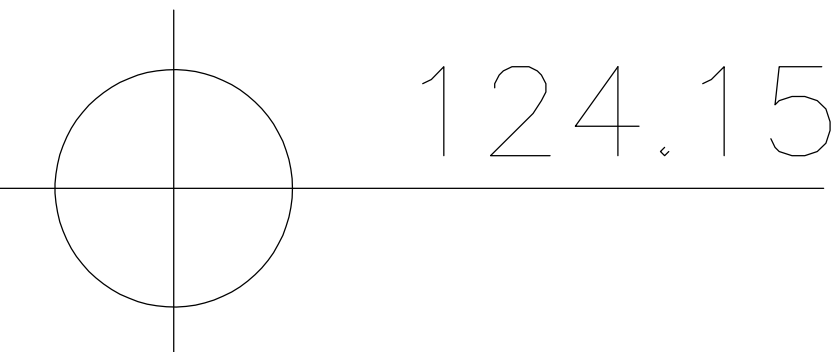


111

112

+

OSNOVA VI SPRATA

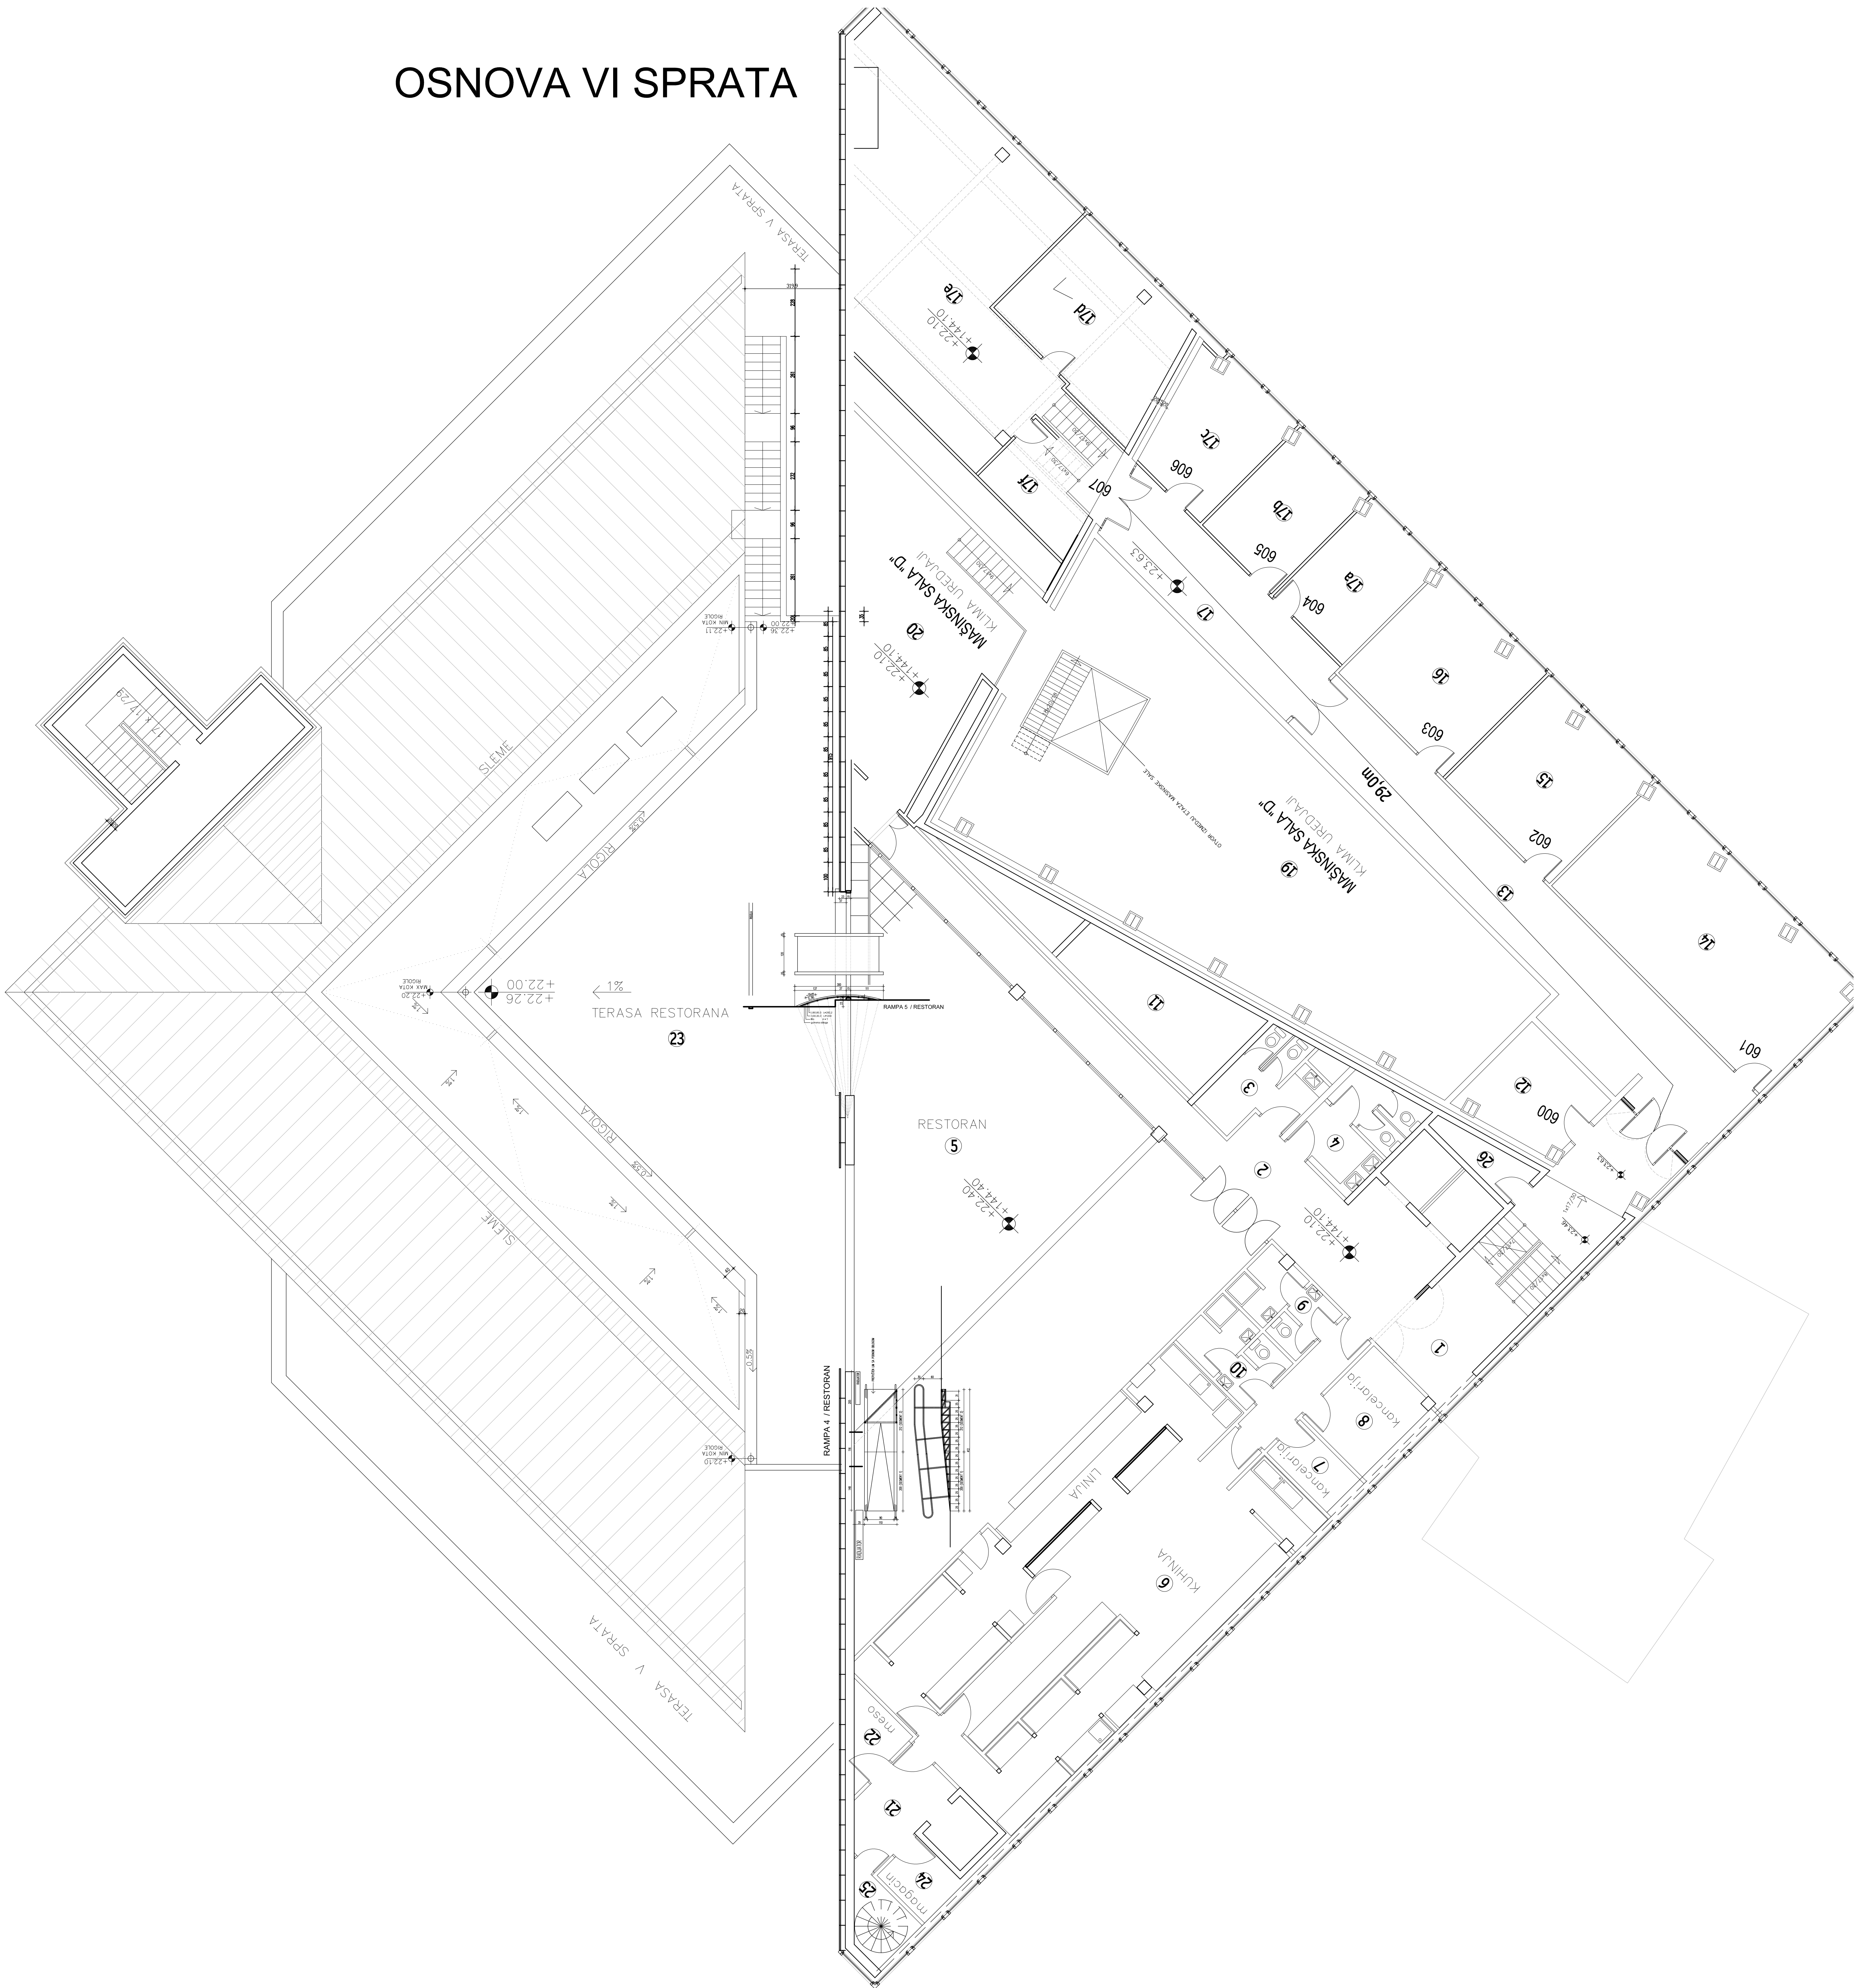

Prizemlje

PRIZEMLJE

